



বাংলাদেশ ক্ষুদ্র ও কুটির শিল্প করপোরেশন  
(বিসিক)

৩৯৮, তেজগাঁও শিল্প এলাকা, ঢাকা-১২০৮

Website : [www.bsxic.gov.bd](http://www.bsxic.gov.bd); E-mail : [info@bsxic.gov.bd](mailto:info@bsxic.gov.bd)



**শিল্পপ্লট বরাদ্দের বিজ্ঞপ্তি**

বেসরকারি উদ্যোক্তাদের সহায়তা প্রদানের লক্ষ্যে বিসিক ক্ষুদ্র ও কুটির শিল্প খাতের বেসরকারি উদ্যোক্তাদের জন্য বিভিন্ন ধরণের অবকাঠামোগত সুবিধাদি যেমন- বিদ্যুৎ, গ্যাস, পানি, রাস্তা, ড্রেন, কালভার্ট ইত্যাদি সম্প্লিত উন্নত শিল্প প্লটের ব্যবস্থা করার মাধ্যমে শিল্প স্থাপনে উৎসাহিত করার প্রচেষ্টা প্রহণ করে এবং শিল্পায়নের একটি ভিত্তি স্থাপনের লক্ষ্যে বিসিক প্রথম ১৯৬০ সালে শিল্পনগরী স্থাপনের কর্মসূচি প্রার্থণ করে। শিল্পনগরী স্থাপন কর্মসূচি বাস্তবায়নের ফলে দেশের ক্ষুদ্র, কুটির ও মাঝারি শিল্প খাতের উদ্যোক্তাগণ উন্নত অবকাঠামোগত সুবিধাদি প্রাপ্তির মাধ্যমে শিল্প কারখানা স্থাপনের সুযোগ পাচ্ছে। এতে করে বিনিয়োগ ও উৎপাদন বৃদ্ধি এবং নতুন কর্মসংস্থান সৃষ্টি হচ্ছে। বিসিক এ পর্যন্ত ৮২ টি শিল্পনগরী বাস্তবায়ন করেছে। বাস্তবায়ন ৮২ টি শিল্পনগরীতে ১২,৩১৩ টি শিল্প প্লট রয়েছে; তন্মধ্যে ১১,০১৯ টি শিল্প প্লট ৬,০১৮ টি শিল্প প্রতিটানের অনুকূলে বরাদ্দ প্রদান করা হয়েছে। বর্তমানে ৪,৫৩৩ টি শিল্প প্রতিটান পুরোধে চালু রয়েছে।

বিসিকের বিভিন্ন শিল্পনগরীতে বরাদ্দযোগ্য খালি শিল্পপ্লট আগ্রহী শিল্প উদ্যোক্তাদের শিল্প স্থাপনের জন্য বরাদ্দ দেয়া হবে। আগ্রহী শিল্প উদ্যোক্তাগণ প্লটের জন্য বিসিকের সংশ্লিষ্ট জেলা অথবা শিল্পনগরী কার্যালয়ে যোগাযোগ করে বিধি মোতাবেক আবেদন করতে পারবেন। আবেদনের নিয়মাবলীসহ অন্যান্য তথ্যাবলী সংশ্লিষ্ট স্থানীয় কার্যালয় ও বিসিকের ওয়েবসাইটে পাওয়া যাবে। শিল্পনগরী ভিত্তিক বরাদ্দযোগ্য খালি শিল্পপ্লটের সংখ্যা নিম্নরূপ :

ক্র.	শিল্পনগরীর নাম	বরাদ্দযোগ্য খালি শিল্পপ্লট সংখ্যা
১	বিসিক বৈদ্যুতিক পর্য উৎপাদন ও হালকা প্রকৌশল শিল্পনগরী, মুল্লীগঞ্জ	৩৬২ টি
২	বিসিক এপিআই শিল্পকার্প, মুল্লীগঞ্জ	০১ টি
৩	বিসিক শিল্পনগরী, ভৈরব, কিশোরগঞ্জ	৮৯ টি
৪	বিসিক শিল্পনগরী, নরসিংডী (সম্প্রসারণ)	১০ টি
৫	বিসিক শিল্পনগরী, গোপালগঞ্জ (সম্প্রসারণ)	১০৯ টি
৬	বিসিক শিল্পনগরী, মাদারীপুর (সম্প্রসারণ)	২৯ টি
৭	বিসিক শিল্পনগরী, নেয়াখালী	০৮ টি
৮	বিসিক শিল্পনগরী, আমঙ্গল, মৌলভীবাজার	৬৮ টি
৯	বিসিক শিল্পনগরী, মৌলভীবাজার	০২ টি
১০	বিসিক শিল্পনগরী, রাঙামাটি	০২ টি
১১	বিসিক শিল্পনগরী, সুনামগঞ্জ	৩৬ টি
১২	বিসিক শিল্পনগরী, খাগড়াছড়ি	১৩ টি
১৩	বিসিক শিল্পনগরী, রাজশাহী-২	২৪৪ টি
১৪	বিসিক শিল্পনগরী, পাবনা (সম্প্রসারণ)	০১ টি
১৫	বিসিক শিল্পনগরী, পটুয়াখালী	০১ টি
১৬	বিসিক শিল্পনগরী, মেহেরপুর	০২ টি
১৭	বিসিক শিল্পনগরী, স্বরূপকাটি, পিরোজপুর	০৬ টি
১৮	বিসিক শিল্পনগরী, ঝালকাটি	০৫ টি
১৯	বিসিক শিল্পনগরী, বরগুনা	৪৮ টি
২০	বিসিক শিল্পনগরী, ভোলা	০৪ টি
২১	বিসিক শিল্পনগরী, চুয়াডাঙ্গা	৫৮ টি
সর্বমোট		১০৯৮ টি

বিজ্ঞপ্তি প্রকাশের তারিখ হতে ৪৫ দিনের মধ্যে আবেদন করতে হবে। প্লটের মূল্য এককালীন অথবা ৫ বছরে ১০ কিস্তিতে পরিশোধযোগ্য। তবে আবেদনপত্র জমা দেয়ার সময় চাহিত প্লটের জমির মোট মূল্যের ২০% পে অর্ডার/ডিডি (সংশ্লিষ্ট শিল্পনগরী কার্যালয়ের অনুকূলে) আবেদনপত্রের সাথে সংযুক্ত করতে হবে। বরাদ্দযোগ্য খালি শিল্পপ্লটের সংখ্যা কম/বেশি হতে পারে। আগ্রহী প্রকৃত শিল্পাদ্যোক্তাদের মধ্যে প্লট বরাদ্দ নীতিমালা অনুযায়ী প্লট বরাদ্দ প্রদান করা হবে।

মহাব্যবস্থাপক

সম্প্রসারণ বিভাগ

ইমেইল: [gmextension@bscic.gov.bd](mailto:gmextension@bscic.gov.bd)



Bangladesh Small and Cottage Industries  
Corporation (BSCIC)  
398, Tejgaon Industrial area, Dhaka-1208  
Website : [www.bscic.gov.bd](http://www.bscic.gov.bd); E-mail : [info@bscic.gov.bd](mailto:info@bscic.gov.bd)



### Circular for allotment of industrial plots

With the aim of providing assistance to private entrepreneurs, BSCIC undertook efforts to encourage setting up of industries by providing developed industrial plots with various infrastructural facilities such as electricity, gas, water supply, drainage system, road network and so on to private entrepreneurs of small and cottage sector. To set up a foundation for industrialization, BSCIC initiated the Industrial Estate Program in 1960. As a result of the implementation of the Industrial Estate establishment program, the entrepreneurs of the small, cottage and medium sector of the country are being benefited of setting up industry by availing advanced infrastructure facilities. This leads to increased investment, production and creation of new employment opportunities. BSCIC has so far set up 82 Industrial Estates. There are 12,313 industrial plots in these Industrial Estates. Among them 11,019 industrial plots have been allotted to 6,018 industrial enterprises. At present 4,533 industries are running in full swing.

Allocable vacant plots in various Industrial Estates of BSCIC will be allotted to interested industrial entrepreneurs for setting up industries. Interested industrial entrepreneurs can apply for the plot through the concerned district or industrial estate office of BSCIC as per the rules. Policies and other information in this regard can be collected from the concerned district office and the website of BSCIC. The number of allocable vacant plots are as following:

No.	Name of the Industrial Estate	Number of allocable vacant plots
1	BSCIC Electrical Goods Manufacturing And Light Engineering Industrial Estate, Munshiganj	362
2	BSCIC API Industrial Estate, Munshiganj	01
3	BSCIC Industrial Estate, Bhairab, Kishoreganj	89
4	BSCIC Industrial Estate, Narsingdi (Extension)	10
5	BSCIC Industrial Estate, Gopalganj (Extension)	109
6	BSCIC Industrial Estate, Madaripur (Extension)	29
7	BSCIC Industrial Estate, Noakhali	08
8	BSCIC Industrial Estate, Sreemangal, Moulavibazar	68
9	BSCIC Industrial Estate, Moulavibazar	02
10	BSCIC Industrial Estate, Rangamati	02
11	BSCIC Industrial Estate, Sunamganj	36
12	BSCIC Industrial Estate, Khagrachari	13
13	BSCIC Industrial Estate, Rajshahi-2	244
14	BSCIC Industrial Estate, Pabna (Extension)	01
15	BSCIC Industrial Estate, Patuakhali	01
16	BSCIC Industrial Estate, Meherpur	02
17	BSCIC Industrial Estate, Swarupkathi, Pirojpur	06
18	BSCIC Industrial Estate, Jhalokati	05
19	BSCIC Industrial Estate, Barguna	48
20	BSCIC Industrial Estate, Bhola	04
21	BSCIC Industrial Estate, Chuadanga	58
<b>Total</b>		<b>1098</b>

Entrepreneurs must apply within 45 days from the date of publication of the circular. The price of the plot is payable at a time or in 10 installments within 5 years. However, at the time of submission of application 20% of the total value of the desired land plot/s pay order/DD (In favor of the concerned Industrial Estate Office) must be attached with the application. The number of Allocable vacant plot/s may vary. Allotment of plots will be made as per plot allotment policy among genuine interested industrialists.

General Manager  
Extension Division  
Email: [gmextension@bscic.gov.bd](mailto:gmextension@bscic.gov.bd)

পুরণকৃত আবেদনপত্রের সাথে নিম্নোক্ত কাগজপত্র জমা দিতে হবে


- (০১) নির্ধারিত আবেদন ফরম ক্রয়ের রশিদের কপি;
- (০২) উদ্যোগার সাম্প্রতিক তোলা পাসপোর্ট আকারের ছবি (০২কপি);
- (০৩) উদ্যোগার জাতীয়তার সনদপত্র (ইউপি চেয়ারম্যান/পৌরসভার চেয়ারম্যান/সিটি কর্পোরেশন এলাকায় ওয়ার্ড কমিশনার/ প্রথম শ্রেণীর গেজেটেড অফিসার কর্তৃক প্রদত্ত) ও জাতীয় পরিচয়পত্র (National ID Card) এর সত্যায়িত ফটোকপি;
- (০৪) ট্রেড লাইসেন্স;
- (০৫) বিসিক শিল্প নিবন্ধন সনদপত্র ;
- (০৬) আবেদনকারীর আয়কর সার্টিফিকেট (টি আই এন নম্বরসহ);
- (০৭) প্রকল্পের সম্ভাব্যতা প্রতিবেদন;
- (০৮) প্রকল্পের বাস্তবায়ন তফসিল (প্রস্তাবিত);
- (০৯) বিল্ডিং লে-আউট প্ল্যান (খসড়া);
- (১০) মেশিনারী লে-আউট প্ল্যান (খসড়া);
- (১১) নিজস্ব অর্থে স্থাপন করা প্রকল্পের ক্ষেত্রে ৩০০ টাকার নন-জুডিশিয়াল স্ট্যাম্পে অঙ্গীকারনামা এবং ব্যাংক লেনদেন প্রতিবেদন;
- (১২) ব্যাংক খণ্ডে স্থাপন করা প্রকল্পের ক্ষেত্রে অর্থ প্রদানকারী ব্যাংক/প্রতিষ্ঠান থেকে উদ্যোগার আর্থিক স্বচ্ছতার প্রত্যয়নপত্র ও ব্যাংক লেনদেন প্রতিবেদন;
- (১৩) অংশীদারিত প্রকল্পের ক্ষেত্রে রেজিস্ট্রিকৃত অংশীদারী দলিল;
- (১৪) লিমিটেড কোম্পানী হলে জয়েন্ট স্টক কোম্পানীর রেজিস্ট্রেশন এবং মেমোরান্ডাম অব এসোসিয়েশন এন্ড আর্টিকেলস অব এসোসিয়েশন;
- (১৫) ডাউন পেমেন্টের সম্পরিমাণ অর্থের পে অর্ডার/ডিডি;
- (১৬) উল্লিখিত কাগজপত্রাদিসহ ০২ (দুই) সেট আবেদনপত্র জমা দিতে হবে।

১৩.১০.১১  
নাম: প্রেসিডেন্ট কর্মসূল  
উপযোগী পদ:  
শিল্পপত্রী ও সম্পত্তি শাখা  
বিভিন্ন, ঢাকা।

অধিল রহমান তরকদার  
মহাব্যবস্থাপক  
সম্প্রসারণ বিভাগ, বিসিক, ঢাকা।  
১০.১০.২০২১

## বিজ্ঞপ্তিতে উল্লিখিত বিসিক শিল্পনগরীসমূহের জমির মূল্য

ক্র.	শিল্পনগরীর নাম	জমির মূল্য/একর (লক্ষ টাকায়)	জমির মূল্য/বর্গফুট (টাকায়)
১	বিসিক বৈদ্যুতিক প্যান উৎপাদন ও হালকা প্রকৌশল শিল্পনগরী, মুন্সীগঞ্জ	৯১৬.৩২৫	২১০৩.৫৯
২	বিসিক এপিআই শিল্পপার্ক, মুন্সীগঞ্জ	২৩৭.৫২৫	৫৪৫.২৮
৩	বিসিক শিল্পনগরী, ডৈরব, কিশোরগঞ্জ	২৭২.৪৩৫	৬২৫.৪২৫
৪	বিসিক শিল্পনগরী, নরসিংডী (সম্প্রসারণ)	৮২৫.৯৮৭	৯৭৭.৯৩২
৫	বিসিক শিল্পনগরী, গোপালগঞ্জ (সম্প্রসারণ)	২৭০.৩৮৮	৬২০.৬২
৬	বিসিক শিল্পনগরী, মাদারীপুর (সম্প্রসারণ)	৩৯৬.৫৮৩	৯১০.৪৩
৭	বিসিক শিল্পনগরী, নোয়াখালী	২৫০.০০	৫৭৩.৯২
৮	বিসিক শিল্পনগরী, শ্রীমঙ্গল, মৌলভীবাজার	৩৪৮.৮৮	৮০০.০০
৯	বিসিক শিল্পনগরী, মৌলভীবাজার	৩০০.০০	৬৮৮.৭১
১০	বিসিক শিল্পনগরী, রাঙ্গামাটি	১৫০.০০	৩৪৪.৩৫
১১	বিসিক শিল্পনগরী, সুনামগঞ্জ	১৩০.০০	২৯৮.৮৮
১২	বিসিক শিল্পনগরী, খাগড়াছড়ি	৮৩.০৬	৯৮.৮৫
১৩	বিসিক শিল্পনগরী, রাজশাহী-২	৪৯৪.৯৬	১১৩৬.২৭
১৪	বিসিক শিল্পনগরী, পাবনা (সম্প্রসারণ)	৩৬০.০০	৮২৬.৮৫
১৫	বিসিক শিল্পনগরী, পটুয়াখালী	১৫০.০০	৩৪৪.৩৫
১৬	বিসিক শিল্পনগরী, মেহেরপুর	১০৫.৬৫	২৪২.৫৮
১৭	বিসিক শিল্পনগরী, স্বরূপকাঠি, পিরোজপুর	৫০.০০	১১৪.৭৮
১৮	বিসিক শিল্পনগরী, ঝালকাঠি	১৬৯.০০	৩৮৭.৯৭
১৯	বিসিক শিল্পনগরী, বরগুনা	২০০.০০	৪৫৯.১৪
২০	বিসিক শিল্পনগরী, ভোলা	১০০.০০	২২৯.৫৭
২১	বিসিক শিল্পনগরী, চুয়াডাঙ্গা	২১০.০০	৪৮২.০৯

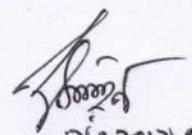
  
২০.১০.২০

মন্ত্রী: মন্ত্রী প্রিয়ার রহমান  
উপব্যবস্থাপক  
শিল্পনগরী ও স্বাস্থ্য শাখা  
বিত্তিক ঢাকা।

  
২০.১০.২০

অধিল রানা তরফদার  
মহাব্যবস্থাপক  
সম্প্রসারণ বিভাগ, বিসিক, ঢাকা

LAY-OUT PLAN OF BSCIC ELECTRICAL GOODS MANUFACTURING AND  
LIGHT ENGINEERING INDUSTRIAL ESTATE, TONGIBARI, MUNSIGONJ.

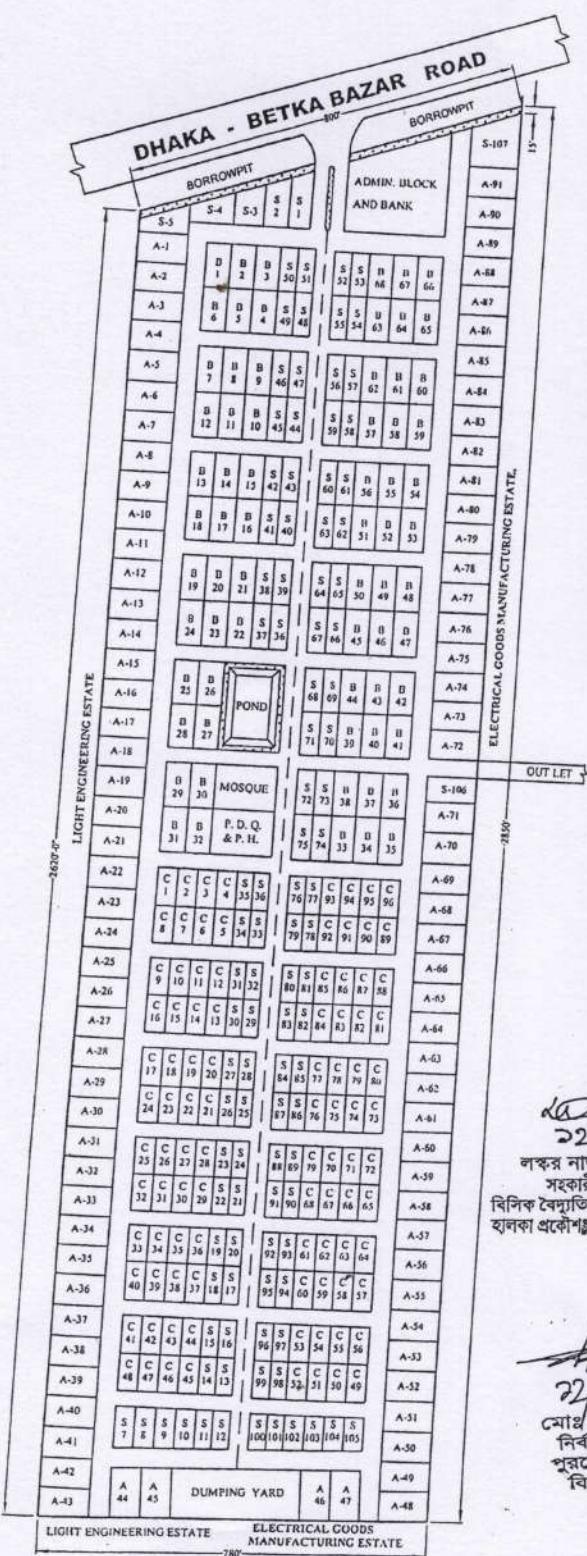

১০/০৯/১৩ - ০৫

SCALE: 1" = 500'-0"

Md. Jafar Habibur Rahaman  
Assistant Director  
"Scen." & Economic Division  
Planning People's Republic  
Govt. of Bangladesh

LAND DISTRIBUTION

SL. NO.	AREA (ACRE)
01 PLOTS	34.13
02 ADMIN BLOCK	0.80
03 ROADS & DRAIN	12.81
04 POND	0.38
05 P.D.Q. & PUMP HOUSE	0.25
06 DUMPING YARD	0.60
07 MOSQUE	0.25
08 GREEN SPACE	0.38
09 OUT-LET DRAIN	0.40
	50.00

OUT LET

DETAILS OF PLOTS

TYPE OF PLOT	NO. OF PLOT	SIZE	AREA (SFT)
A	91	100'-0" * 60'-0"	6000.00
B	68	90'-0" * 50'-0"	4500.00
C	96	75'-0" * 40'-0"	3000.00
S	107	2400 - 5600 SFT	
TOTAL	362 NOS.		


১০/০৯/১৩  
লক্ষ নাড়ির আহসান  
সহকারী প্রকৌশলী  
বিসিক বৈদ্যুতিক পণ্য উৎপাদন ও  
হালকা প্রকৌশলী শিল্প নগরী একন্ত।

মোঃ আব্দুল জালাল তালুকদার  
একজন পরিচালক  
বিসিক বৈদ্যুতিক পণ্য উৎপাদন ও  
হালকা প্রকৌশল শিল্প নগরী একন্ত।


১০/০৯/১৩  
মোঃ মিজাহ উদিন  
নির্বাচী প্রকৌশলী  
পুরকোশল বিভাগ  
বিসিক, ঢাকা।

১০/০৯/১৩  
মোঃ মিজাহ উদিন  
নির্বাচী প্রকৌশলী  
পুরকোশল বিভাগ  
বিসিক, ঢাকা।

**LAY-OUT PLAN OF API INDUSTRIAL PARK  
BAUSIA, GAJARIA, MUNSIGONJ**

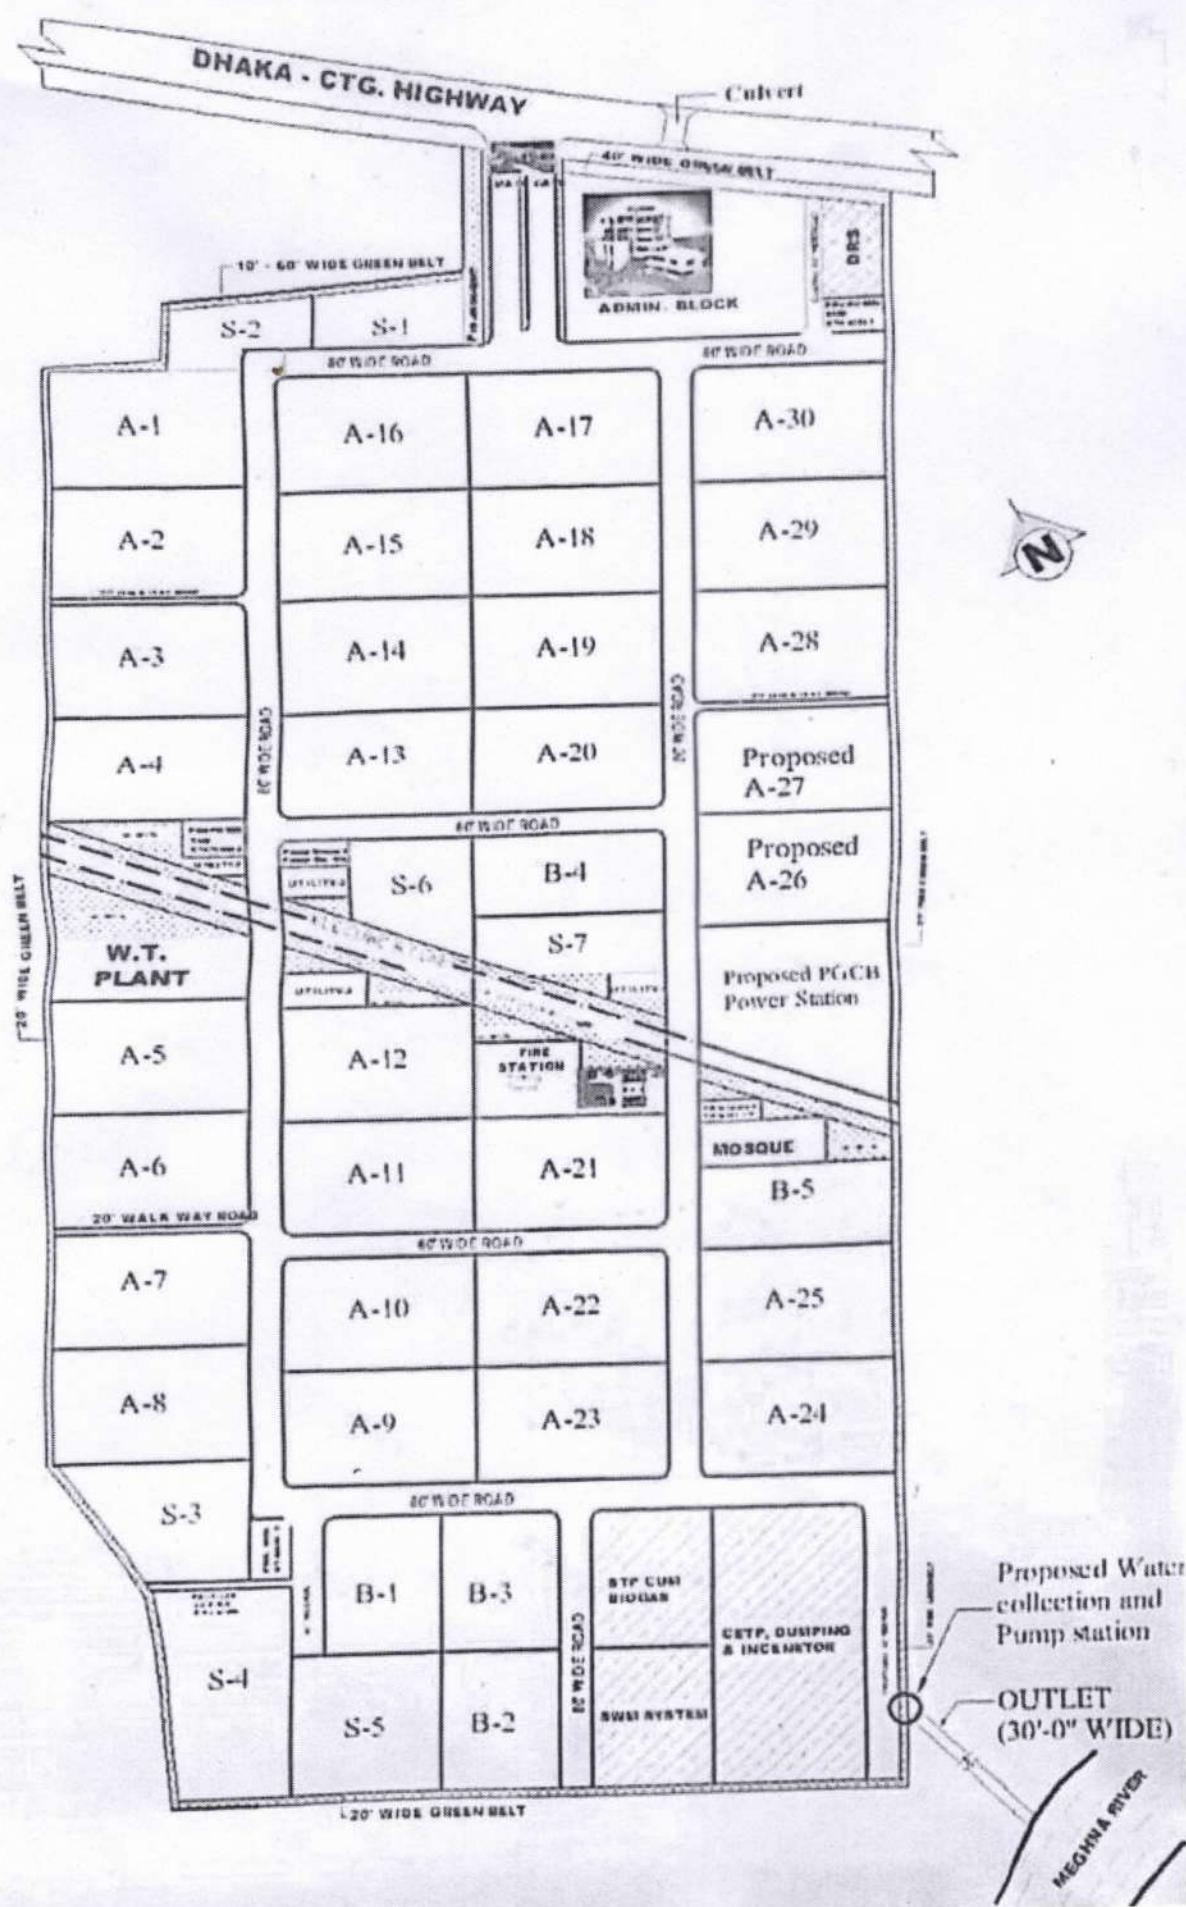

**PROPOSED LAY-OUT PLAN OF BSCIC  
INDUSTRIAL ESTATE, BHAIKAB, KISHOREGONJ.**

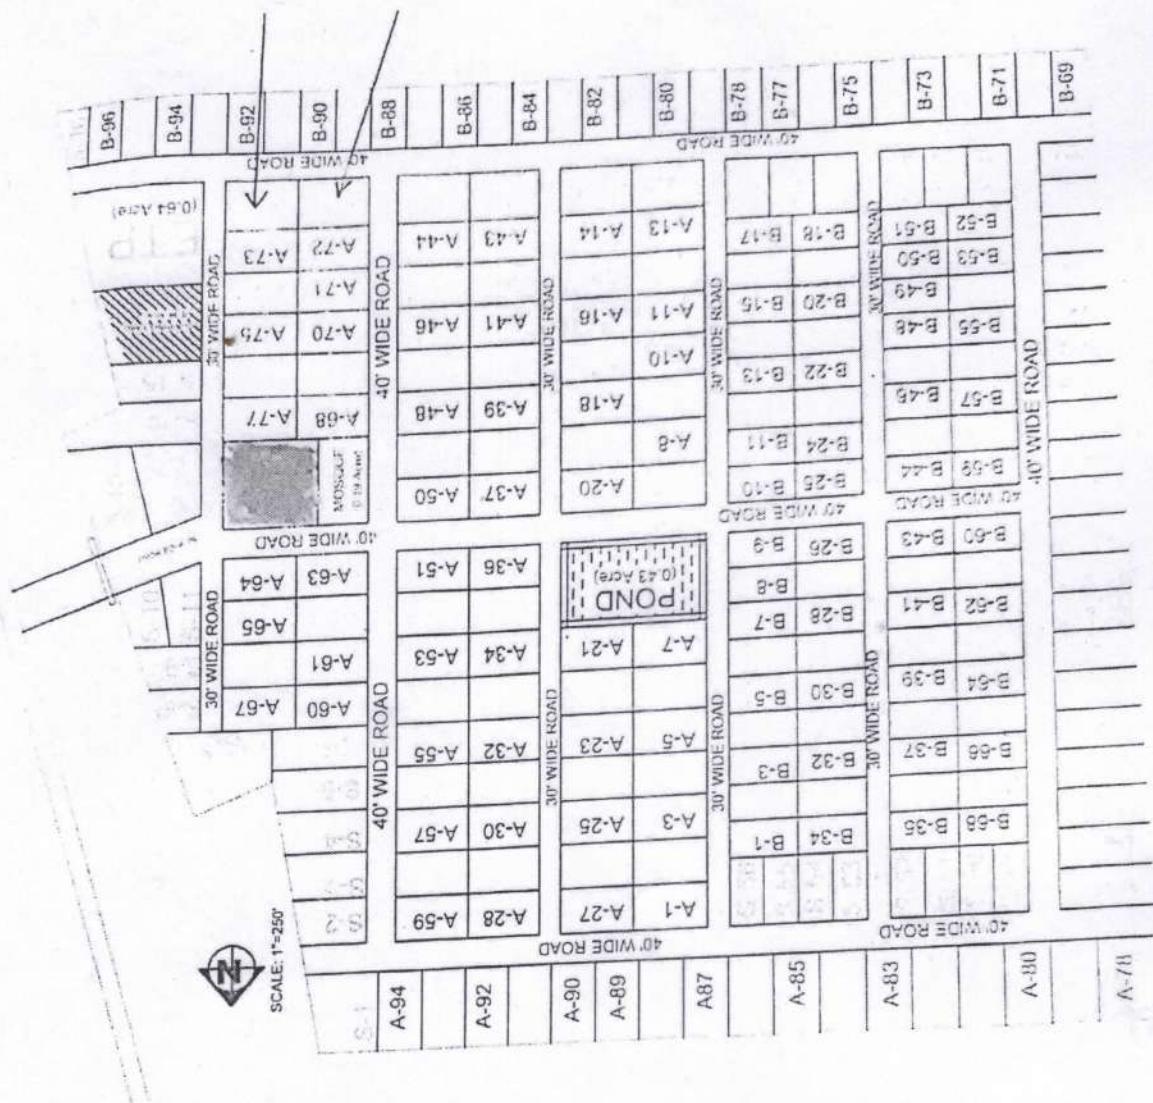

TYPE OF PLOT	NO	SIZE	AREA
A	94	100'X60'	6000 Sqft
B	96	90'X50'	4500 Sqft
			A-30

DETAILS OF PLOT			
TYPE OF PLOT	NO	SIZE	AREA
A	94	100'X60'	6000 Sqft
B	96	90'X50'	4500 Sqft

TOTAL: 246

A-78

B-69

B-73

B-71

B-65

B-64

B-63

B-62

B-61

B-60

B-59

B-58

B-57

B-56

B-55

B-54

B-53

B-52


B-51

B-50

B-49

B-48

**LAYOUT PLAN FOR EXTENSION OF  
BSCIC INDUSTRIAL ESTATE, NARSINGDI**

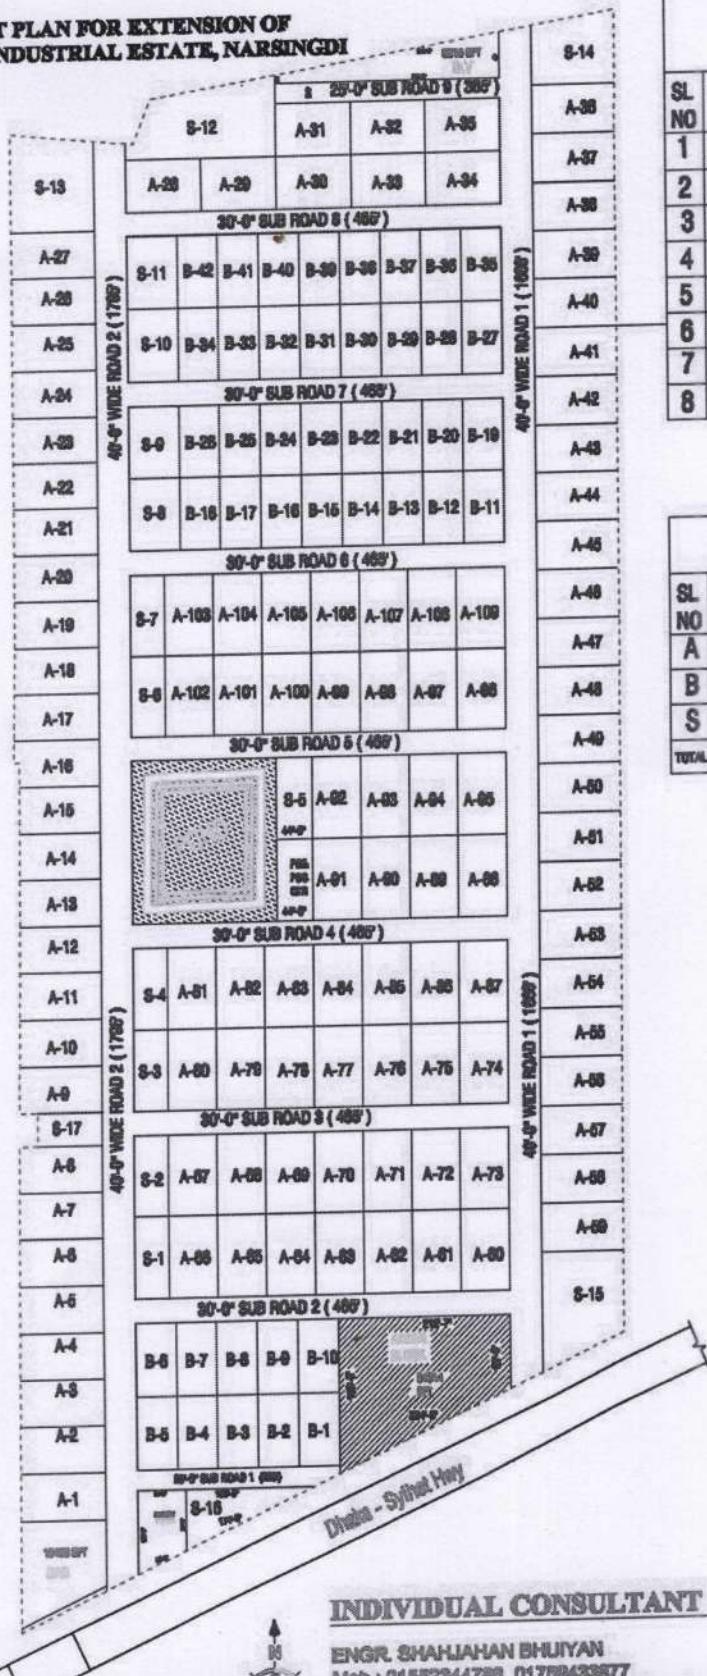

**LAND DISTRIBUTION**

SL NO	AREA UNDER	ACRE
1	ADMIN	0.72
2	MOSQUE	0.13
3	POND	0.83
4	ROAD, DRAIN & OPEN SPACE	5.99
5	LOTS	21.79
6	P.H, P.D's Qtr	0.11
7	DUMPING YARD	0.19
8	DRS (District Regulatory system)	0.24
	<b>TOTAL</b>	<b>30.00</b>

**DETAILS OF PLOTS**

SL NO	SIZE	AREA(SFT)
A 109	100'-0"X80'-0"	6000
B 42	80'-0"X80'-0"	4500
S 17	ODD	3278 - 14114
<b>TOTAL</b>		<b>168</b>

**INDIVIDUAL CONSULTANT**

ENGR. SHAJAHAN BHUYAN  
Mob : 01552344788, 01758433877  
E-mail: engr.shajahanbhuyan824@gmail.com

**BANGLADESH SMALL & COTTAGE INDUSTRIES CORPORATION**  
**REVISED LAYOUT PLAN OF GOPALGONJ BSCIC INDUSTRIAL ESTATE EXTENSION**

**DETAILS OF PLOTS**

(FIRST REVISED)


TYPE OF PLOTS	NO	SIZE	AREA PER PLOT
"A"	13	200'-0"x150'-0"	30,000
"B"	16	180'-0"x133'-0"	23,940
"C"	08	140'-0"x129'-0"	18,060
"D"	07	125'-0"x112'-0"	14,000
"SB"	03	VARIOUS	24,800-25,380
"SC"	06	VARIOUS	16,300-20,600
"SD"	03	VARIOUS	10,900-14,200
"S"	82	VARIOUS	3,000-6,000
TOTAL	138	-	-

**SCALE : 1"=300'-0"**




**LAND DISRIBUTION**

SL NO.	AREA UNDER PLOTS	ACRES
01	ROAD & DRAIN	10.22
02	WT & PDQ	0.21
03	ADMIN BLOCK	0.55
07	DUMPING YARD	0.35
08	MOSQUE	0.08
09	CETP	0.41
	TOTAL LAND	50.00

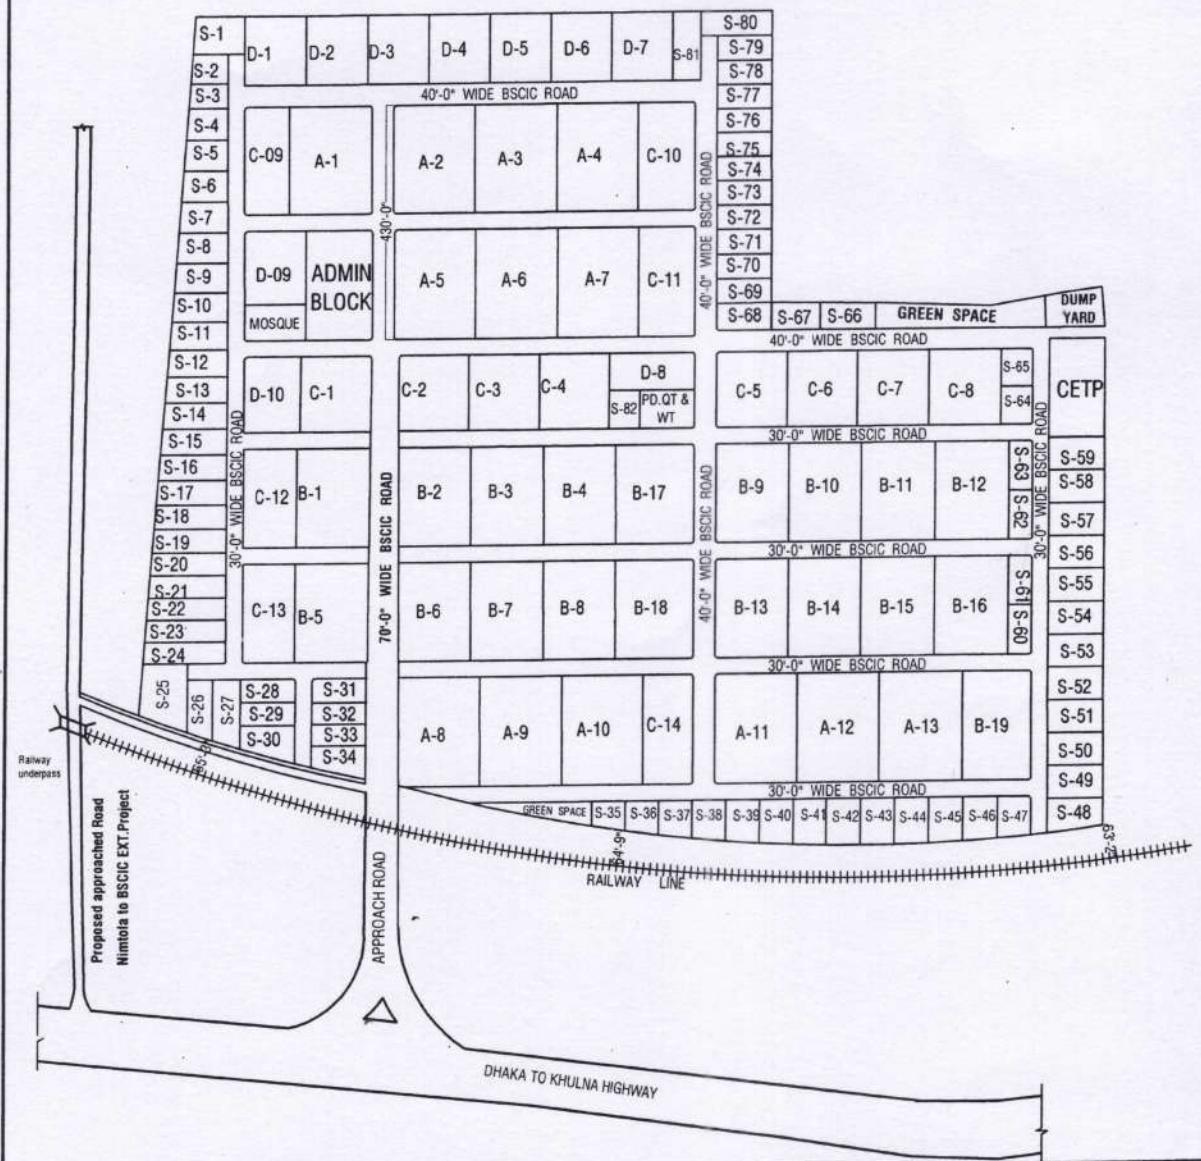

PREPARED BY	CHECKED BY	RECOMMEND BY	APPROVED BY
 প্রেস ০৫-০৩-২০২১ তারিখ কারিগরি কর্মকর্তা (প্রতিলিপি) প্রকল্পকাল বিভাগ বিসিক, ঢাকা।	 ০৮.০৩.২০২১ টেক্স রাজন এবং প্রকল্পকাল বিসিক প্রকল্পকাল বিভাগ প্রকল্পকাল বিভাগ বিসিক, ঢাকা।	 মোঃ তারিফ ইসলাম প্রকল্পকাল প্রকল্পকাল প্রকল্পকাল বিভাগ বিসিক, ঢাকা।	 ০৭.০৩.২০২১ মোঃ আব্দুল খালেক প্রধান প্রকল্পকাল বিসিক, ঢাকা।

## LAY-OUT PLAN OF MADARIPUR BSCIC INDUSTRIAL ESTATE EXTENSION (3rd Revised)


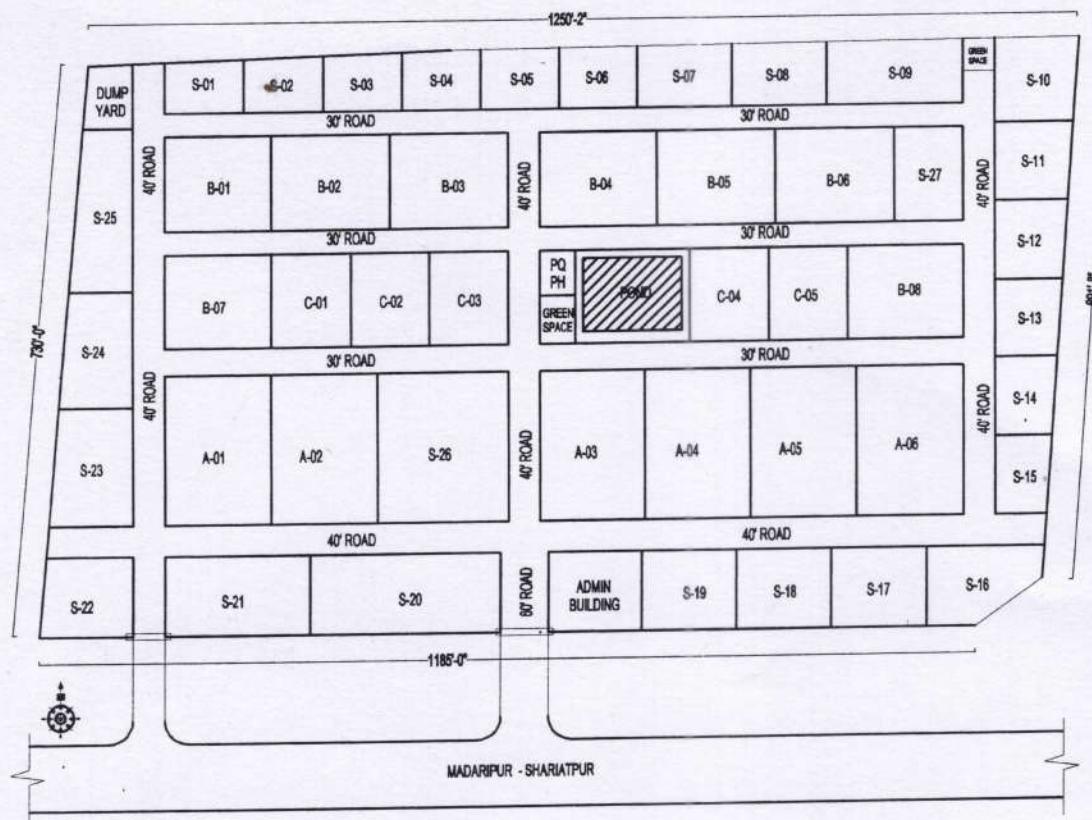


SL NO:	AREA UNDER	ACRES
1	ADMIN BLOCK	0.27
2	PLOTS	14.94
3	ROADS & DRAIN	5.75
4	PDQ & P HOUSE	0.04
5	DAMPING YARD	0.10
6	POND	0.18
7	GREEN SPACE	0.08
TOTAL		21.36

TYPE OF PLOT	NOS	SIZE	AREA
A	6	134'-0" X 190'-0"	25460 SFT
B	8	135'-0" X 120'-0"	16200 SFT
C	5	100'-0" X 120'-0"	12000 SFT
S	27	(VARIABLE)	6000 SFT - 31690 SFT
TOTAL = 46			

 (Tareq Khan) Technical officer Civil Engineering Division BSCIC Head Quater ,Dhaka.	 (Syed Ahmed ) Executive Engineer Civil Engineering Division BSCIC Head Quater ,Dhaka.	 ( Md. Tariqul Alam ) Deputy Chief Engineer Civil Engineering Division BSCIC Head Quater ,Dhaka.	 Akhaleque 23.05.2021 ( Eng. Md. Abdul Khaleque ) Chief Engineer Civil Engineering Division BSCIC Head Quater ,Dhaka.
--	--	--	---

বাংলাদেশ মুক্তি ও কুটির শিল্প কর্মপোরেশন (বিসিক)  
নোয়াখালী শিল্প নগরী এর লে-আউট প্ল্যান (সংশোধিত)

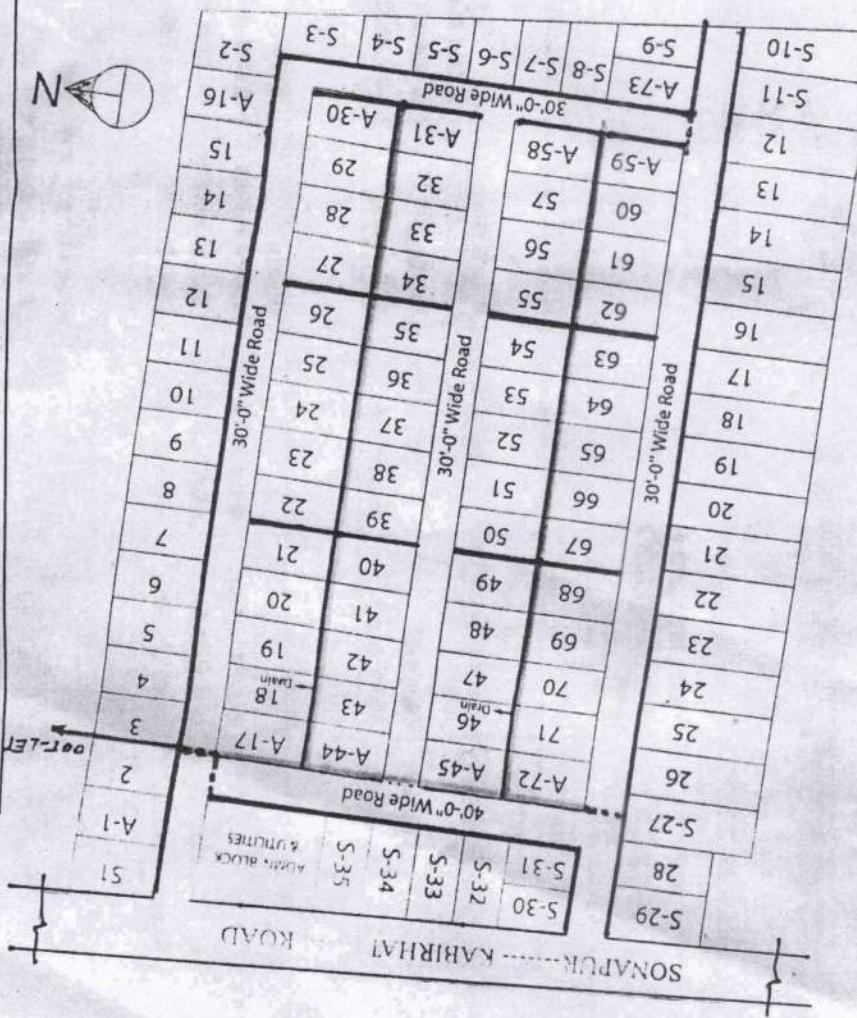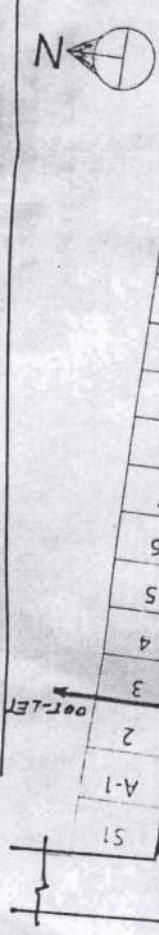

প্লটের ধরণ

প্লটের ধরণ	সংখ্যা	প্লটের আকার	আয়তন
এস-এস-টাইপ	১৭টি	৫০'x১০০'	৪৫০০ বৰ্গফুকু
এস-টাইপ	৭৫টি	৭০'x১০০'	৭০০০ বৰ্গফুকু
বোর্ট	১৯৫টি	১০০'x১০০'	১০৫৫০ বৰ্গফুকু

জমির বিভাজন

জমির ক্ষেত্র নং	জমির ব্যবহার	জমির পরিমাণ (একর)
১	প্লটভুক্ত জমি	১১.৫০
২	বাঞ্চা, ঘেঁথ ও কালভার্ট	৭.১৫
৩	প্রশাসনিক এলাকা ও সাধারণ ইউচিলিটি	০.৭৫
	মোট :	১৯.০০

Checked by

Approved by

A. E. BSE12, H/B  
ESTATE OFFICER  
BSC/C. NOAKHALI.

2/2/2019  
A. E. BSE12, H/B  
DRAKA.

DCE, BSC/C.  
DRAKA.  
G.E. DEPN. D4 MAA

C.E. BSC/C. DRAKA.

**PROPOSED LAY-OUT PLAN OF BSCIC INDUSTRIAL  
ESTATE SREEMANGAL, MOULOVIBAZAR .**

**DETAILS OF PLOTS**


TYPE OF PLOT	NOS	SIZE	AREA
A	33	100'-0"X50'-0"	5000 sft
B	43	90'-0"X50'-0"	4500 sft
S	41	3800 - 8100 sft	
TOTAL	122		

**LAND DISTRIBUTION**

SL NO	AREA UNDER	ACRES
01	ADMIN. BLOCK	0.35
02	PLOTS	14.21
03	ROADS & DRAIN	03.93
04	P.D.Q. & P. HOUSE	0.20
05	DAMPING YARD	0.48
06	MOSQUE	0.14
06	· POND	0.35
07	GREEN SPACE	0.34
	TOTAL	20.00




SCALE 1"-250'

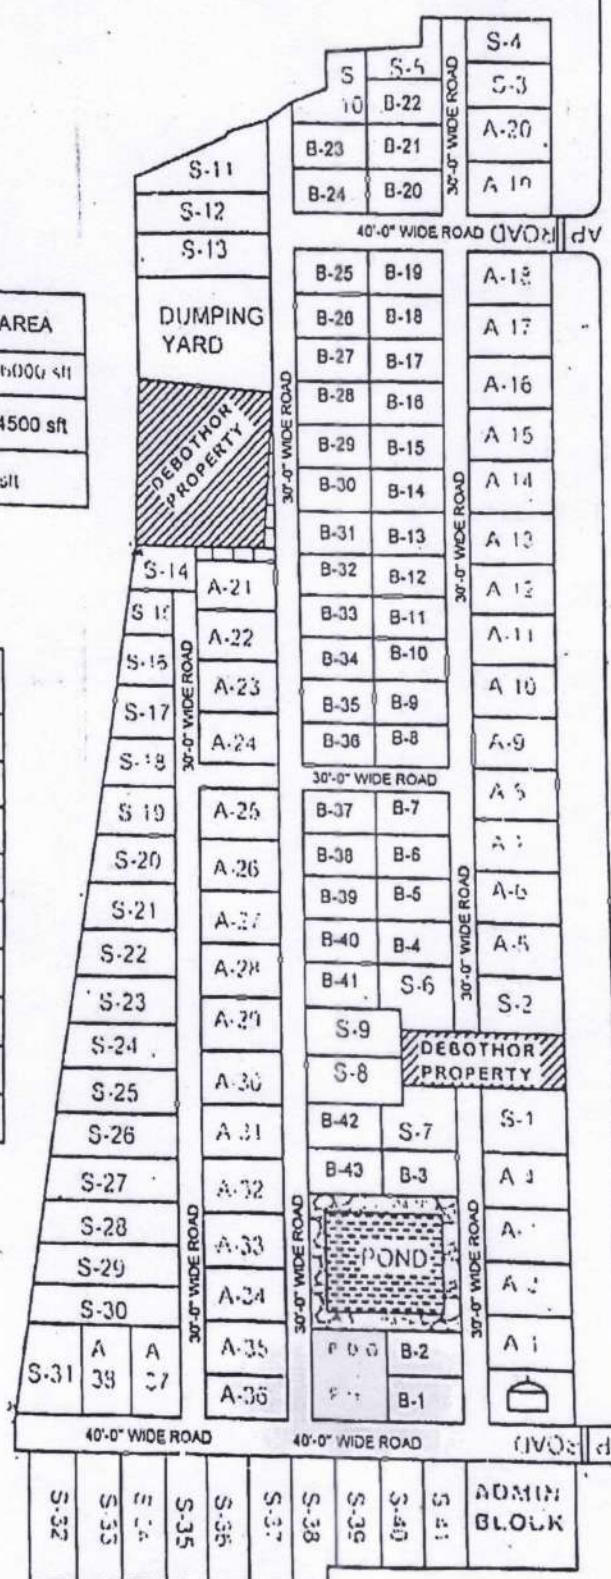

**DHAKA SREEMANGAL MOULOVIBAZAR ROAD**

**BANGLADESH SMALL AND COTTAGE INDUSTRIES CORPORATION**  
**2ND REVISED LAY - OUT PLAN OF INDUSTRIAL ESTATE, MOULVIBAZAR.**

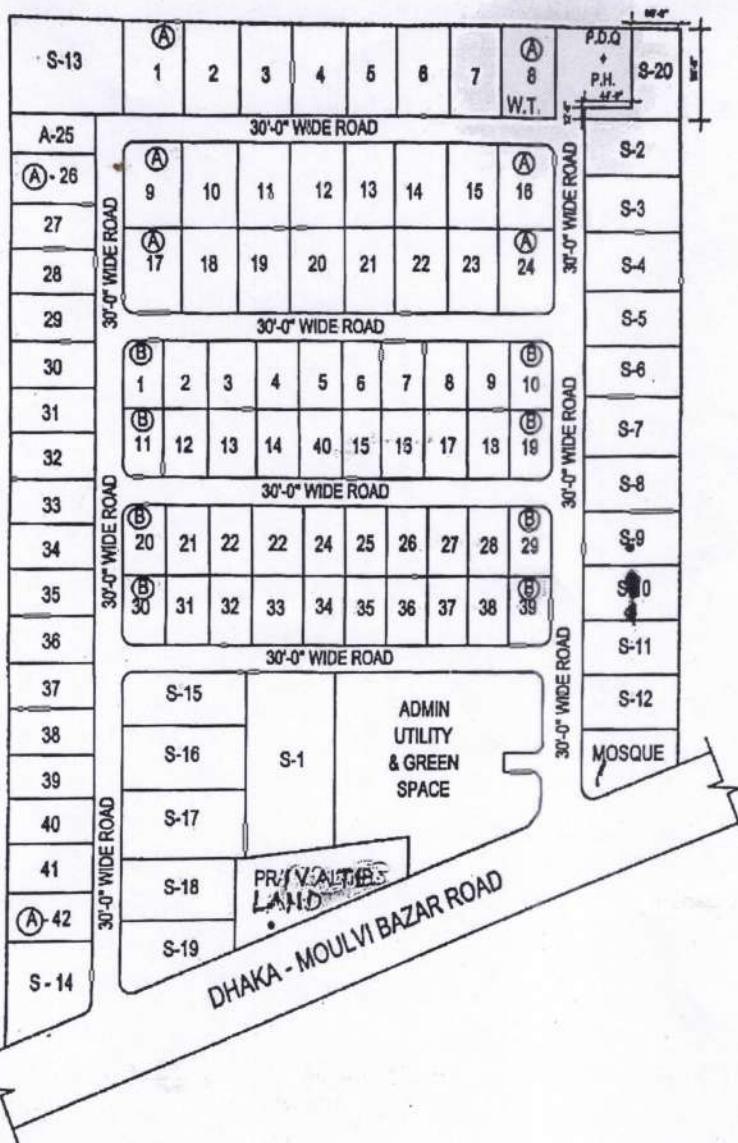

SCALE : 1" = 200'-0"

**LAND DISTRIBUTION:**

SL.-NO.	AREA UNDER	ACRES
1	ADMIN, UTILITY & GREEN SPACE	0.64
2	MOSQUE	0.12
3	ROAD	2.26
4	PLOT	11.57

TOTAL - 14.59 ACRES

**DETAILS OF PLOTS:**

TYPE OF PLOT	NO	SIZE	AREA (EACH)
A	42	90'X50'	4,500 SFT.
B	40	75'X40'	3,000 SFT.
S	20	—	—


TOTAL - 102 PLOTS

PREPARED BY	RECOMENDED BY	CHECKED BY	APPROVED BY
<p align="center">MD 29/6/128</p> <p align="center">বঙ্গ মানুষ সংস্করণ এ প্রিচ এম হায়দ্রেল হক টোড়ু</p> <p align="center">প্রকল্প কর্তৃপক্ষ</p> <p align="center">প্রকল্প নির্মাণ বোর্ড</p> <p align="center">মৌলভীবাজার</p>	<p align="center">S. 16 29/6/128</p> <p align="center">উপ- ব্যবহারক</p> <p align="center">শিক্ষক, বিসিক মৌলভীবাজার</p>	<p align="center">S. 15 29/6/128</p>	<p align="center">MD 19.5.15</p> <p align="center">(SATYENDRA NATH PAUL) Chief Engineer (C) Civil Engineering Dept. BSIC, Dhaka</p>

BANGLADESH SMALL & COTTAGE INDUSTRIES CORPORATION  
REVISED LAY-OUT PLAN OF INDUSTRIAL ESTATE AT RANGAMATI.

প্রক্রিয়াকরণ করা হয়েছে।

১০/১, ৮০২

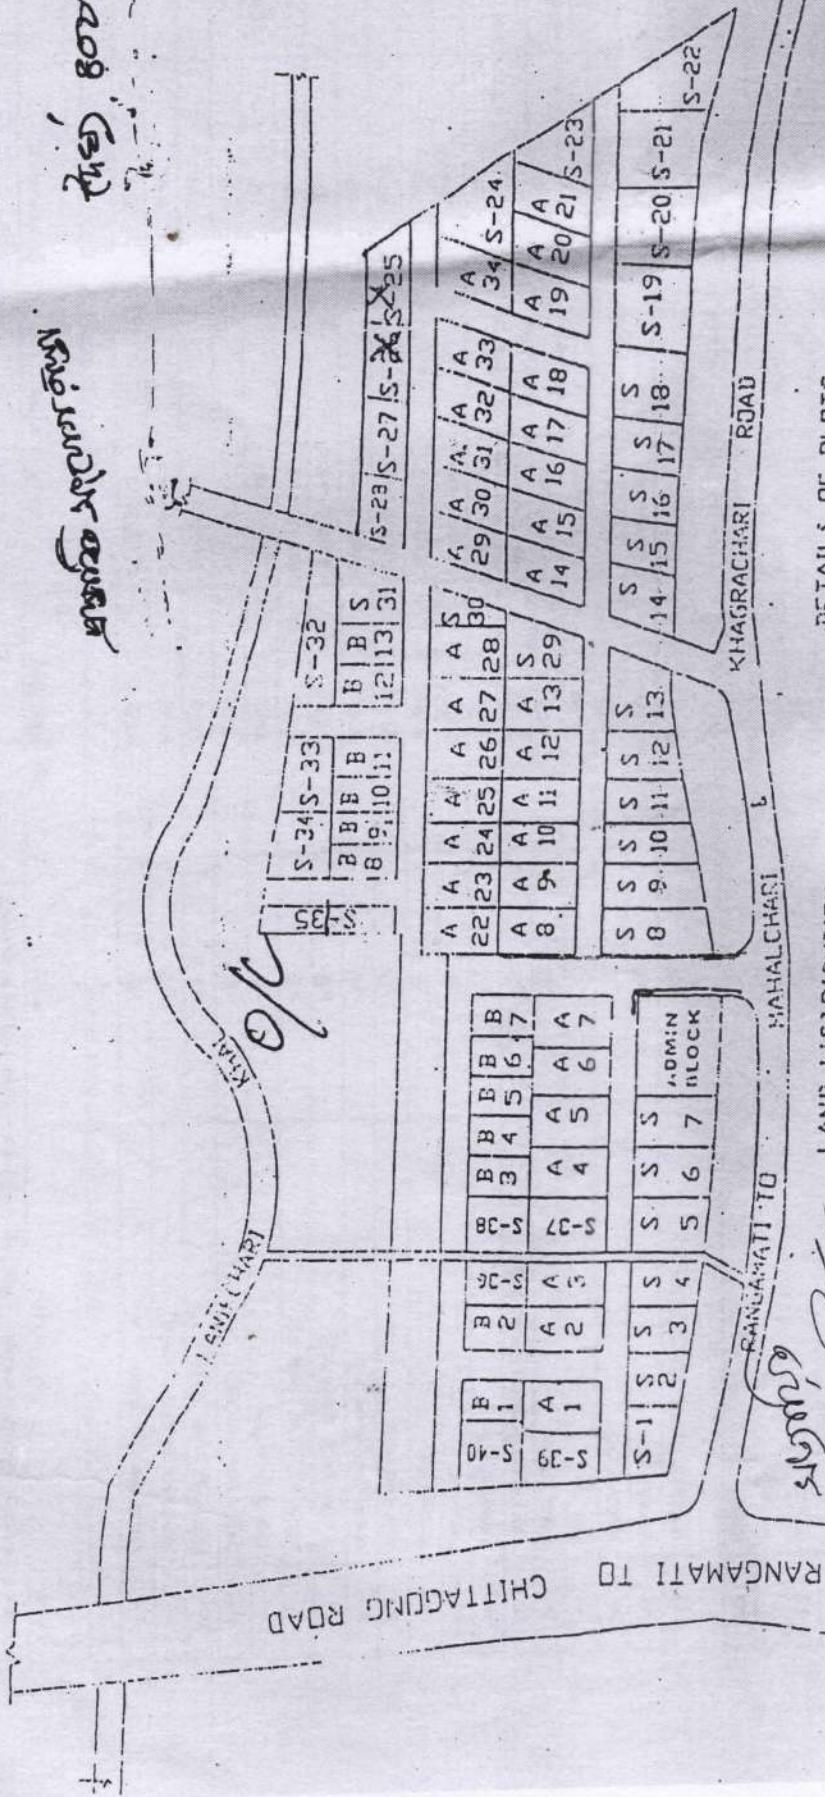

DETAILED PLOTS

TYPE OF PLOTS	NO	SIZE	AREA
A	34	95x50'	4500SF IT
B	12	75x50'	2025SF IT
C	23	75x50'	2025SF IT


SCALE: 1:200



1:200

BANGLADESH SMALL & COTTAGE INDUSTRIES CORPORATION  
LAY OUT PLAN OF INDUSTRIAL ESTATE AT SUNAMGONJ.

Sylhet — Sunamgonj  
High-way

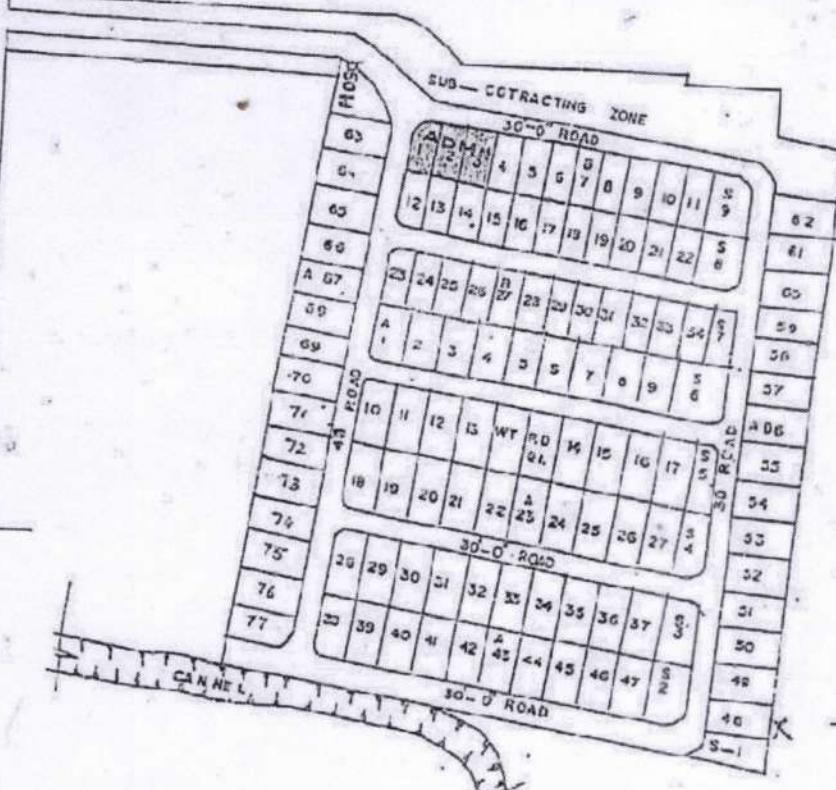

Land Distribution

SL NO	AREA UNDER	ACRES
1	SUB-CONTRACTING ZONE	1.15
2	W. TANK IRMP D. QURK.	0.20
3	ADMIN., MOSQUE	0.41
4	ROAD	2.96
5	LOTS	10.45
6	APPROCH ROAD	1.04

TOTAL — 16.15 ACRES (more or less)


Details of Plots

TYPE OF PLOTS	NOS	SIZE	AREA
A	77	90'x50'	4500 SFT
B	34	75'x40	3000 "
C	9		120

XEN.CTA  
Signed on  
30.07.2002

PREPARED BY  MD. TAZUL ISLAM	CHECKED BY  D.C.E. Signed on 14.08.2002	APPROVED
		C. C.  Signed on 14.08.2002
DRAWN BY — MD. TAZUL ISLAM	A.E. Signed on 14.08.2002	

BANGLADESH SMALL & COTTAGE INDUSTRIES CORPORATION  
 LAYOUT PLAN OF INDUSTRIAL ESTATE AT KHAGRASORI.  
 (REVISED).

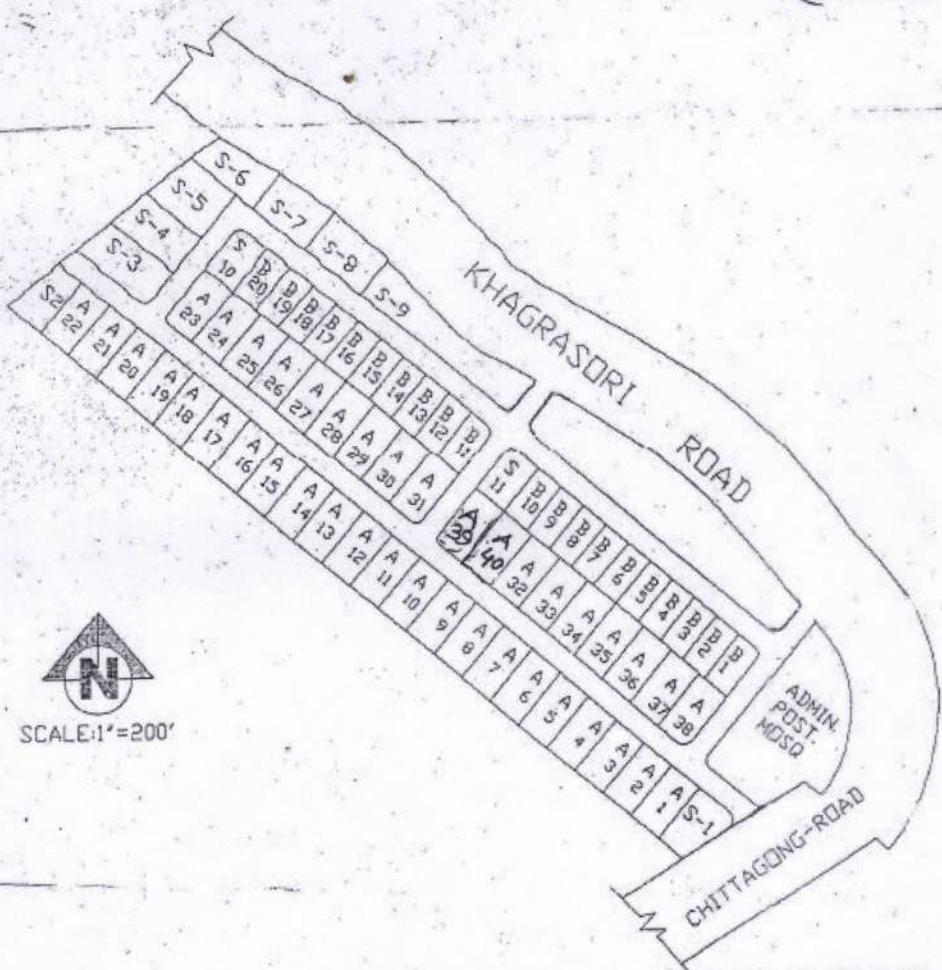


LAND DISTRIBUTION		
SL.NO	AREA UNDER	ACRES
1	SUB-CONTRACTING ZONE	0.51
2	W.T PD. QT	0.21
3	ADMIN. POST. MOSQ.	0.58
4	ROAD & DRAIN	1.86
5	PLOTS	6.84
		TOTAL 10.00

DETAILS OF PLOTS			
TYPE OF PLOTS	NO	SIZE	AREA
A	40	90'X50'	4500SFT
B	20	75'X40'	3000SFT
S	11		
TOTAL PLOTS 71			

PREPARED BY	CHECKED BY	APPROVED BY
<i>SMR 20/10/2007</i>		

রাজশাহী বিসক । শংগুপুর। মা-২  
লে-আউট প্ল্যান (৫০ একর)

1281'-2"

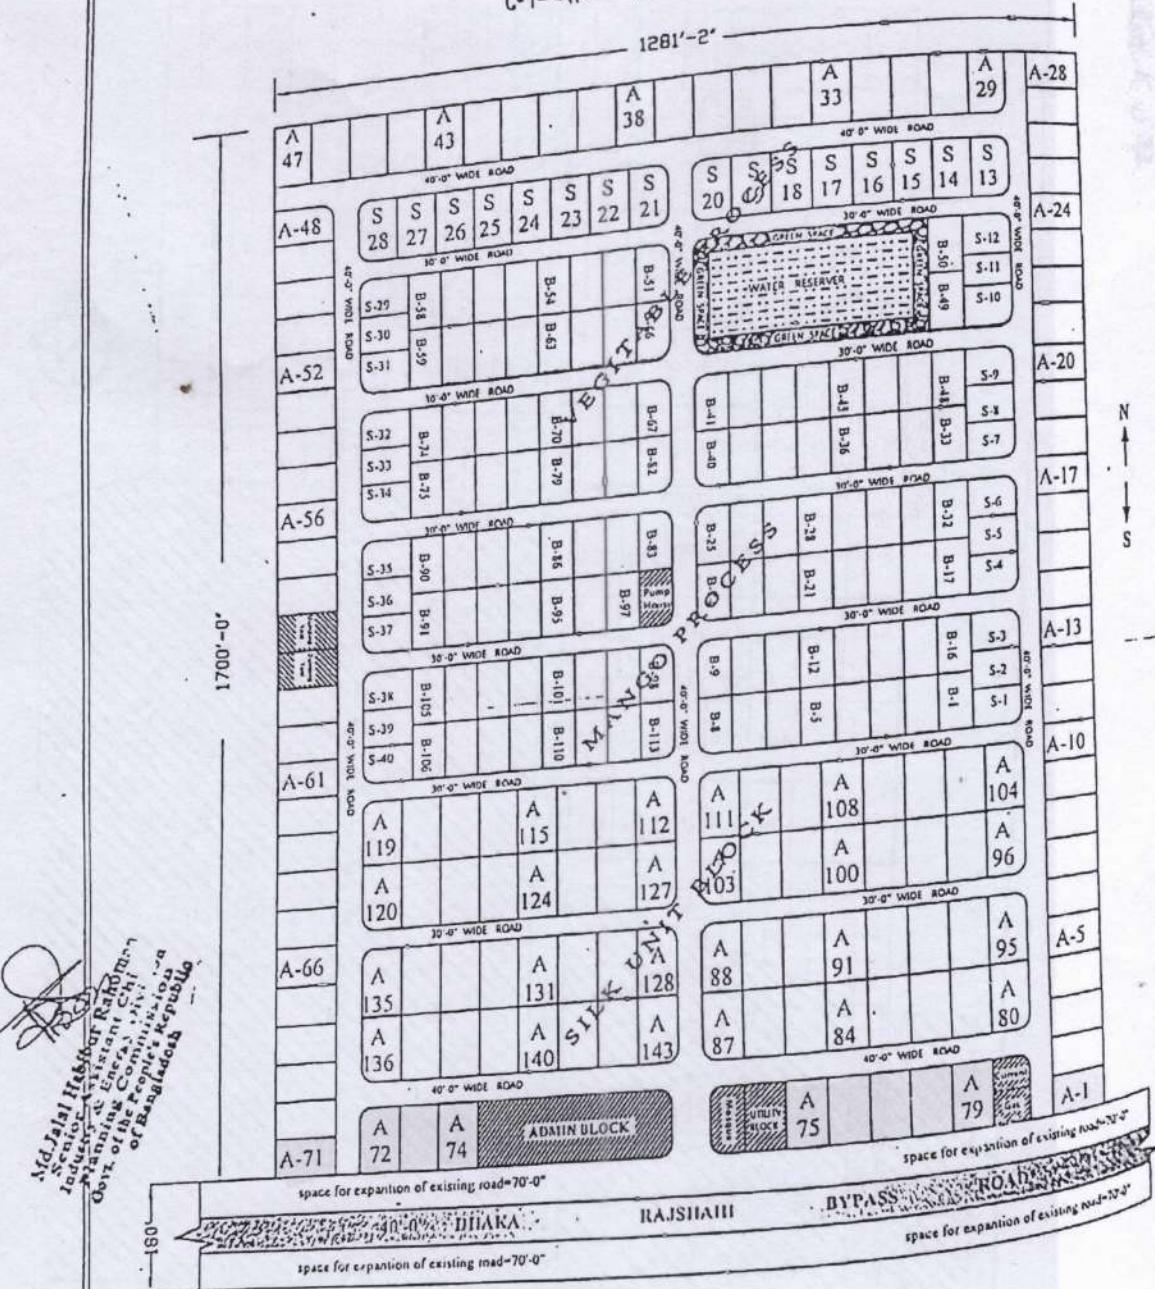

LAND DISTRIBUTION

	AREA UNDER	ACRES
11' ADMIN BLOCK.	0.67	
12' PLOTS	35.73	
13' ROADS & DRAIN	11.25	
14' PUMP HOUSE	0.10	
15' MUSCIPLE & UTILITY	0.33	
16' CURRENT & GAS	0.11	
17' DUMPING YARD	0.22	
18' WATER RESTER	1.14	
19' GREENSPACE	0.45	
TOTAL	50.00	

মুক্ত কুরুক্ষেত্র আমনিন খান

বিহু মন্ত্রণালয়  
প্রজাতন্ত্রী দান্তাদেশ সরকার


DETAILS OF PLOTS

TYPE OF PLOT	NOS	SIZE	AREA
A	143	100'-0"X60'-0"	6000 sft
B	113	90'-0"X50'-0"	4500 sft
S	40	4600-7320 sft	
TOTAL.	296		

(মোঃ তাজমান আলম)  
ঢাকা-রাজশাহী সড়কের  
প্রস্তরাবন্ধন কার্যকৰ্ত্তা  
জুলাই, ১৯৭৩। ২০২৩  
তামান রাজমান  
প্রকল্প পরিচালক  
রাজশাহী বিসক নং ১২৩।

নির্মাণ প্রক্রিয়া  
বাস্তু প্রক্রিয়া  
বাস্তু প্রক্রিয়া  
বাস্তু প্রক্রিয়া  
বাস্তু প্রক্রিয়া  
বাস্তু প্রক্রিয়া  
বাস্তু প্রক্রিয়া

BANGLADESH SMALL & COTTAGE INDUSTRIES CORPORATION  
REVISED LAY-OUT PLAN OF "EXTENSION OF PABNA BSCIC I/E".

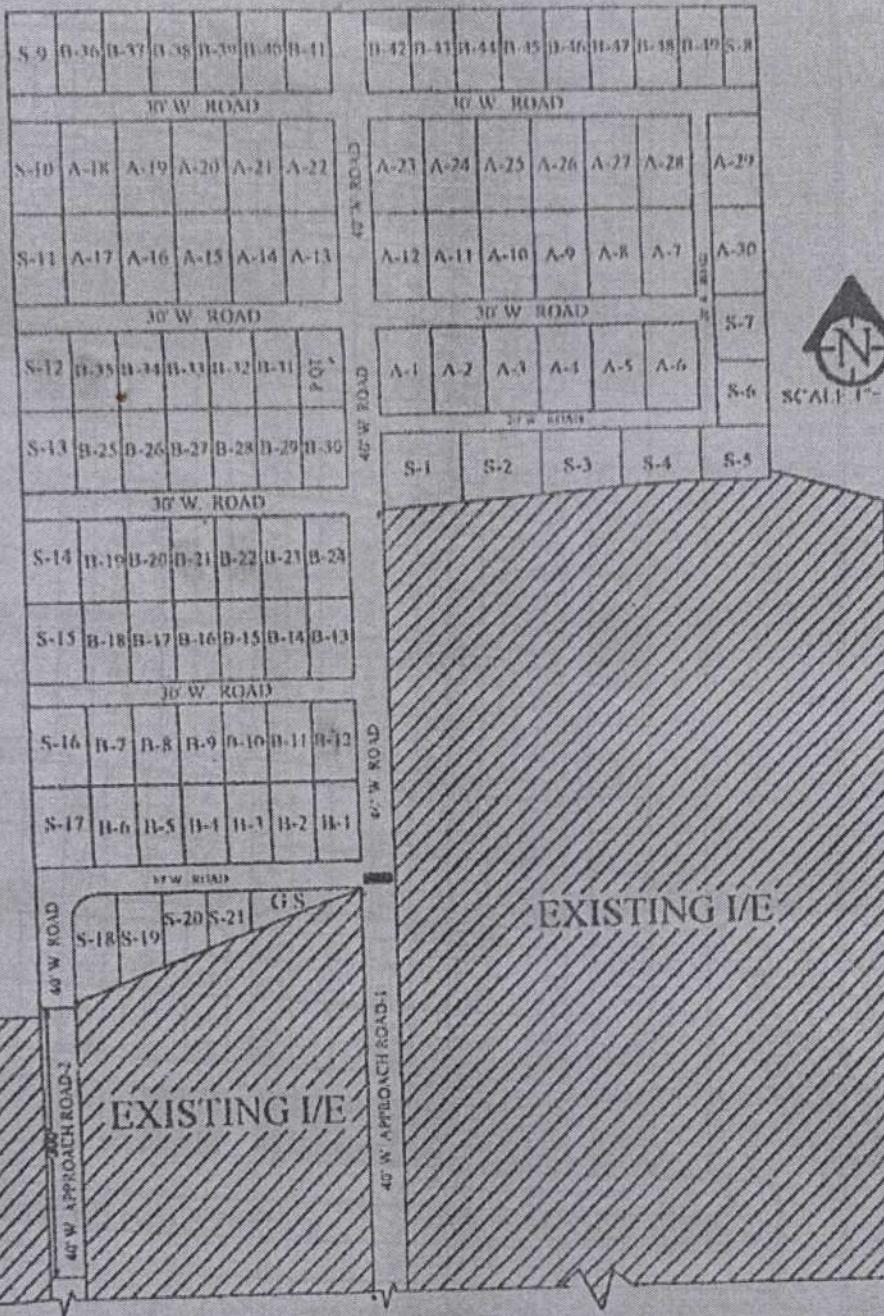

**LAND DISTRIBUTION**

SL NO	AREA UNDER	ACRES
1	PLOTS	11.88
2	ROAD& DRAIN	2.06
3	W. R. & PUMP DRIVERQT.	0.10
4	GREEN SPACE	0.06
	<b>TOTAL</b>	<b>15.00</b>

**DETAILS OF PLOT**

TYPE OF PLOT	NO	SIZE	AREA
A	30	100'X50'	6000SF
B	49	90'X50'	4500SF
S	21	3500SF- 6500SF	
	<b>TOTAL</b>	<b>100</b>	

Prepared By

Engr. Abul Monjur  
Assistant Engineer  
Civil Engineering Dept  
BSCIC, Dhaka

3/10/14  
Signature

Signature  
Signature


পাবনা বিসিক প্লাট নথী সম্পর্ক  
বাংলাদেশ সরকার

**BANGLADESH SMALL & COTTAGE INDUSTRIES CORPORATION**  
**THIRD REVISED LAYOUT PLAN OF BSCIC INDUSTRIAL ESTATE, PATUAKHALI.**

SCALE: 1"=200'-0"



## PATUAKHALI RIVER

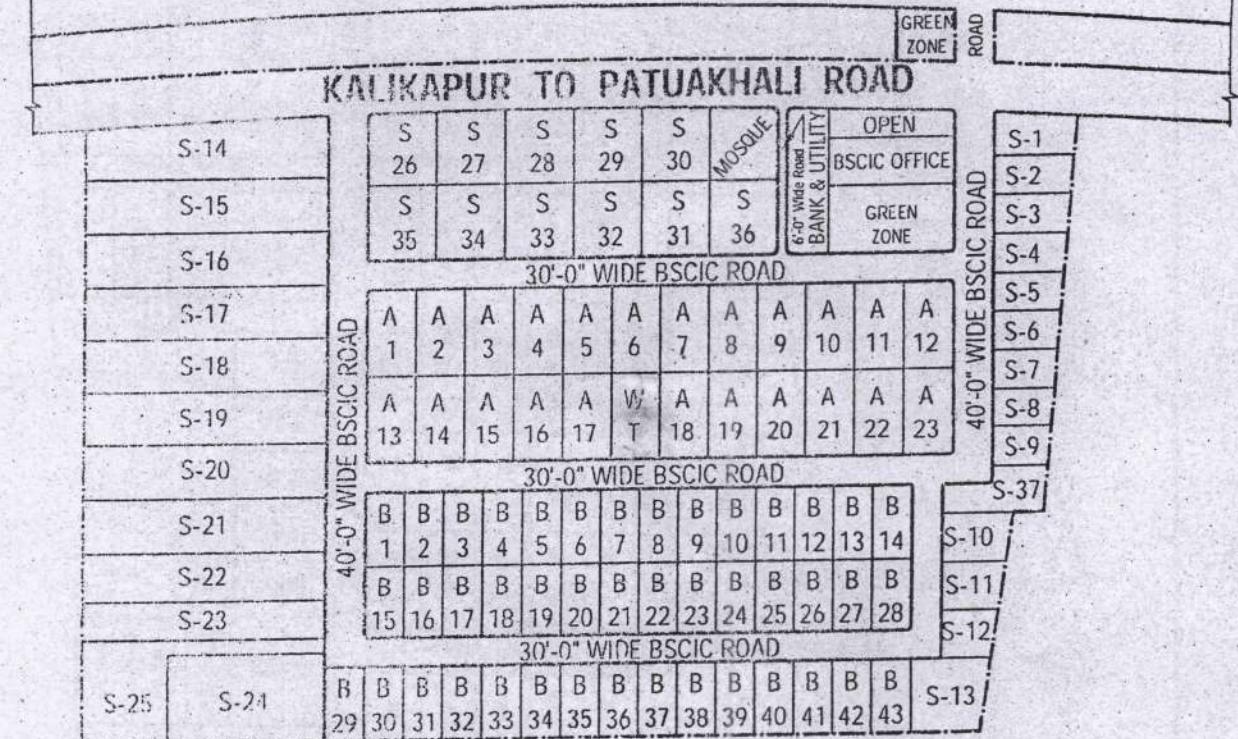


PLOT DESCRIPTION			
TYPE	SIZE	AREA	TOTAL
A	90'-0"x50'-0"	4,500 Sft.	23
B	75'-0"x40'-0"	3,000 Sft.	43
S	--	-	37
		<b>TOTAL</b>	<b>103</b>

SL	AREA UNDER	ACRE
01.	MOSQUE	0.13
02.	OFFICE, BANK & UTILITY	0.55
03.	GREEN SPACE	0.30
04.	ROAD	2.37
05.	PLOTS	12.05
	<b>TOTAL</b>	<b>15.40</b>

Prepared By:	Examined By:	Examined By:	Checked By:	Recommended By:	Approved By:
28/11/2019	25-08-2020	25-06-2020	29/06/2020	29/06/2020	27-01-2021
Md. Saiful Islam Chowdhury Executive Engineer (In-charge) BSCIC R/O. Khulna.	Estate Officer BSCIC I/E. Patuakhali	Asst. General Manager ISC, BSCIC, Patuakhali	Executive Engineer BSCIC R/O. Khulna	Regional Director BSCIC R/O. Khulna	Chief Engineer BSCIC, Dhaka.

**BANGLADESH SMALL & COTTAGE INDUSTRIES CORPORATION**  
**SECOND REVISED LAYOUT PLAN OF BSCIC INDUSTRIAL**  
**ESTATE, MEHERPUR.**

SCALE - 200'-0"=1"

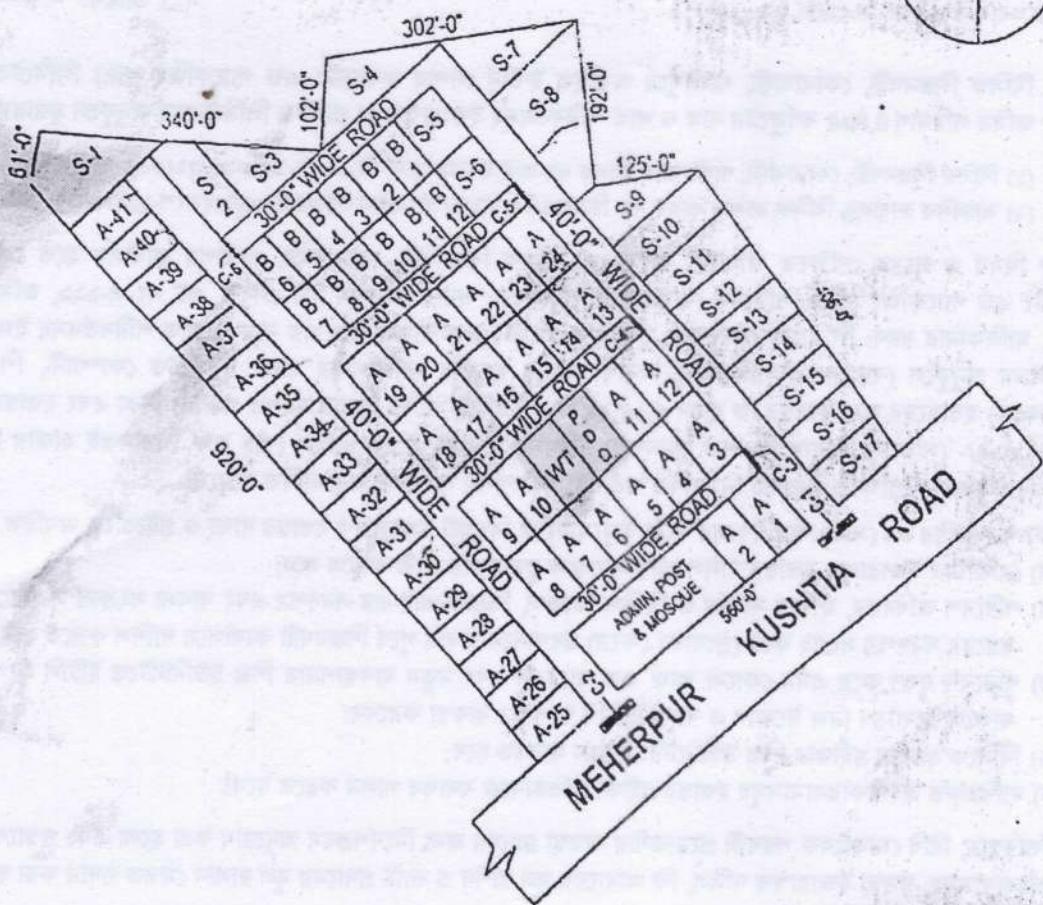


DETAILS OF PLOT			
TYPE	NO	SIZE	LAND AREA
A	41	90'X50'	4,500 Sq.
B	12	75x40'	3,000 Sq.
S	17		VARIES
<b>TOTAL</b>	<b>70</b>		

LAND DISTRIBUTION	
AREA UNDER	ACRES
ADMIN. POST. MOS.	0.41
PLOTS	7.10
WATER TANK, PDQ	0.21
ROADS	2.28
<b>TOTAL</b>	<b>10.0.</b>

PREPARED BY	CHECKED BY	EXAMINED BY	RECOMENDED BY	APPROVED BY
ESTATE OFFICER MEHERPUR	DEPUTY MANAGER MEHERPUR	EXECUTIVE ENGINEER KHULNA	REGIONAL DIRECTOR KHULNA	CHIEF ENGINEER DHAKA

BANGLADESH SMALL & COTTAGE INDUSTRIES CORPORATION  
LAY-OUT PLAN OF I/E SWARUPKATI (2ND REVISED), PIROJPUR.

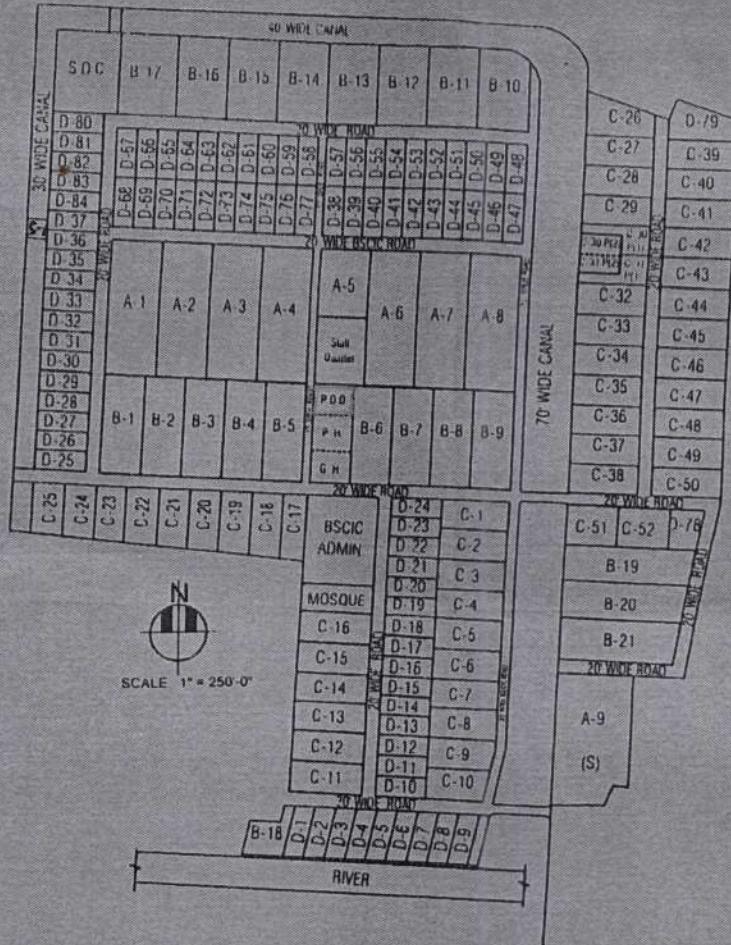

LAND DISTRIBUTION

SL. No	AREA UNDER	ACRES
1	PLOTS	17.57
2	ROADS & DRAIN	2.70
3	CANAL	3.71
4	ADMIN & MOSQUE	0.55
5	PUMP DRIVER QUARTER, PUMP HOUSE & GENERATOR HOUSE	0.21
TOTAL		24.74

DETAILS OF PLOT

TYPE OF PLOTS	No	SIZE	AREA
A	9	200' X 75'	15000 SFT.
B	21	150' X 60'	9000 SFT.
C	52	100' X 45'	4500 SFT
D	84	75' X 30'	2250 SFT
S	1	30' X 30'	900 SFT
TOTAL		167	

Prepared by

02/10/12  
Estate Officer  
BSCIC, I/E, Swarupkati, Pirojpur.

Examined by

07/10/12  
Deputy Manager  
BSCIC, ISC, Pirojpur.

Checked by

26/10/12  
Executive Engineer  
BSCIC, R/O, Khulna.

Recommended by


07/10/12  
Regional Director  
BSCIC, R/O, Khulna.

Approved by

26/10/12  
SYED RABIA INATH PAJU  
Chief Engineer (C)  
Small Businessman Dept.


**BANGLADESH SMALL & COTTAGE INDUSTRIES CORPORATION**  
**LAYOUT PLAN OF INDUSTRIAL ESTATE AT JHALOKATHI.**

SCALE : 1" = 160' - 0"

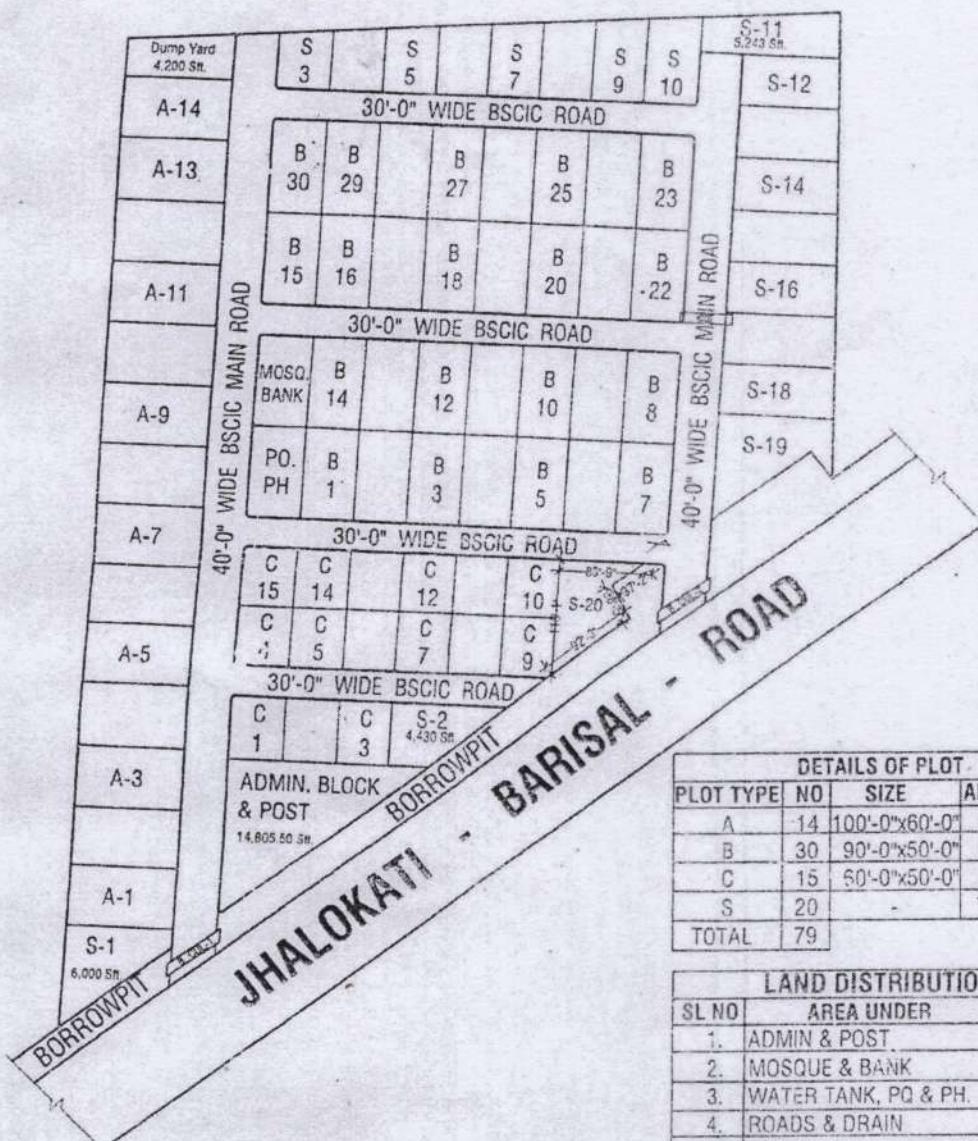

Prepared By:	Examined By:	Checked By:	Recommended By:	Approved By:
Engr. Md. Mahafujur Rahman Rijeem Asstt. Engineer BSCIC I/E. Jhalokathi.	Ashim Kumar Ghosh Project Director BSCIC I/E. Jhalokathi.			Chief Engineer, BSCIC, Dhaka.

BANGLADESH SMALL & COTTAGE INDUSTRIES CORPORATION  
PROVISIONAL LAY-OUT PLAN OF I/E BORGUNA.

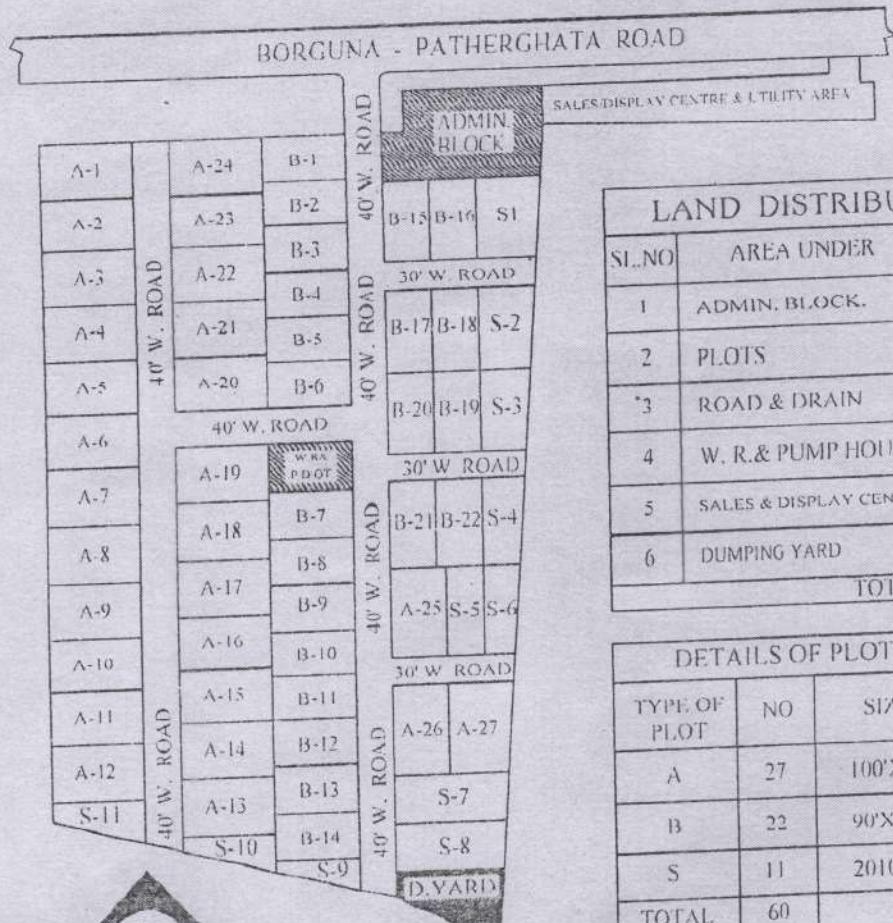

SCALE: 1"=200'

LAND DISTRIBUTION		
SL.NO	AREA UNDER	ACRES
1	ADMIN. BLOCK.	0.37
2	PLOTS	7.10
3	ROAD & DRAIN	2.07
4	W. R. & PUMP HOUSE	0.10
5	SALES & DISPLAY CENTRE	0.41
6	DUMPING YARD	0.15
TOTAL.		10.20

DETAILS OF PLOT (REVISED)			
TYPE OF PLOT	NO	SIZE	AREA
A	27	100'X60'	6000 SF
B	22	90'X50'	4500 SF
S	11	2010-6092 SF	
TOTAL	60		

Prepared By		
Md. Ataur Rahman Siddique Project Director BSGIC, Dhaka	28/09/2019 25/09/2019 মোঃ আতুর রহমান সিদ্ধিকী প্রকৌশলী বাংলাদেশ সরকার প্রযোজন বিভাগ ১২১৩, ৮১১১	28/09/2019 25/09/2019 মোঃ আতুর রহমান সিদ্ধিকী প্রকৌশলী বাংলাদেশ সরকার প্রযোজন বিভাগ ১২১৩, ৮১১১


ঝুঁকেং মোঃ আতুর রহমান  
প্রধান প্রকৌশলী (ডাঃ)  
বিভিন্ন দফা।

MD. ATUR RAHMAN SIDDIQUE  
Director (Project)  
BSGIC, Dhaka.

মোঃ মোশ্তুক ইসমাইল  
১/১/১৯

**BANGLADESH SMALL & COTTAGE INDUSTRIES CORPORATION (BSCIC)**  
**1ST REVISED LAYOUT PLAN OF BSCIC INDUSTRIAL ESTATE, BHOLA.**

SCALE: 1"=160'-0"

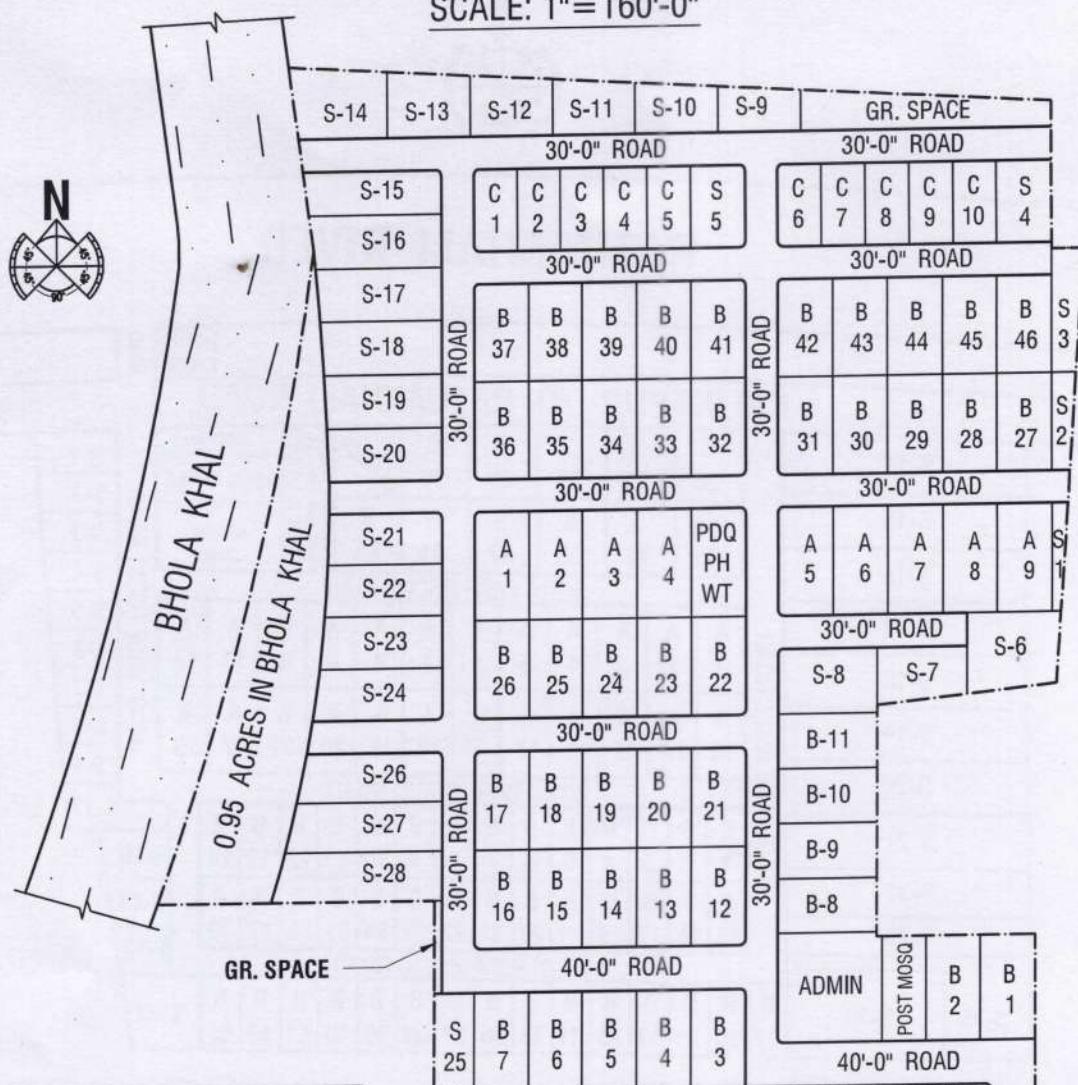

**LAND DISTRIBUTION**

SL	AREA UNDER	ACRE
01.	PLOTS	9.35
02.	ROAD & DRAIN	3.25
03.	P.D.Q, P.H. & W.T.	0.12
04.	ADMIN, POST & MOSQ	0.32
05.	GREEN SPACE (GR. SPACE)	0.20
06.	WITHIN KHAL	0.95
07.	BADC COM	0.26
	<b>TOTAL</b>	<b>14.45</b>

**PLOT DESCRIPTION**

TYPE	SIZE	AREA	TOTAL
A	100'x50'	5,000 Sft	09
B	90'x50'	4,500 Sft	46
C	75'x40'	-	10
S	VARIAS	-	28
		<b>TOTAL</b>	<b>93</b>

Prepared By:

**Md. Saiful Islam Chowdhury**  
 Estate Officer  
 BSCIC I/E, Jashore.

Examined By:

**Kazi Tofazzel Hoque**  
 Estate Officer  
 BSCIC I/E, Bhola.

Examined By:

**Emadul Hosen**  
 Deputy Manager  
 ISC, BSCIC, Bhola.

Checked By:

**Sadakatul Bari**  
 Executive Engineer  
 BSCIC R/O, Khulna.

Recommended By:

**Babul Chandra Nutt**  
 Regional Director  
 BSCIC R/O, Khulna.

Approved By:

**Engr. Md. Ataur Rahman**  
 Chief Engineer  
 BSCIC, Dhaka.


LAUNCH-GHAT-TO-BHOLA-ROAD

# BANGLADESH SMALL & COTTAGE INDUSTRIES CORPORATION (BSCIC)

## LAYOUT PLAN OF BSCIC INDUSTRIAL ESTATE, CHUADANGA (2nd REVISED )

DETAILS OF PLOTS			
TYPE OF PLOT	NOS	SIZE	AREA
A	10	100'-0" X 120'-0"	12000 SFT
B	10	100'-0" X 100'-0"	10000 SFT
C	20	100'-0" X 90'-0"	9000SFT
D	05	60'-0" X 100'-0"	6000 SFT
S	33	5000 SFT ~ 16000SFT	
TOTAL	78		

LAND DISTRIBUTION		
SL NO	AREA UNDER	ACRES
01	ADMIN.BLOCK & UTILITY	0.40
02	PLOTS	17.58
03	ROAD & DRAIN	6.12
04	P.D.Q & P. HOUSE	0.14
05	DAMPING YARD	0.41
06	POND	0.23
07	GREEN SPACE	0.24
TOTAL		25.12

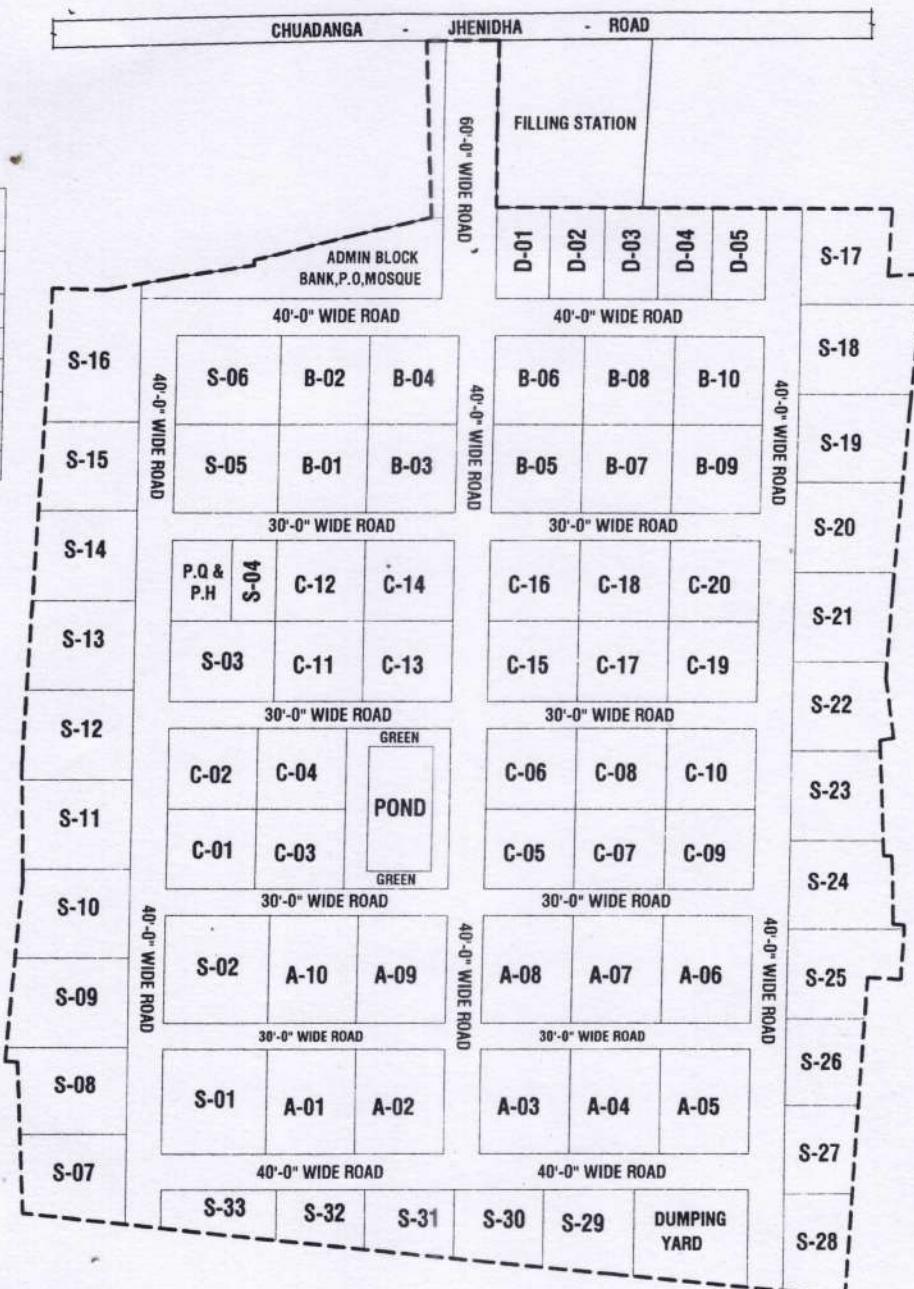

*[Signature]*  
23.05.2021

( Tareq Khan )  
Technical officer  
Civil Engineering Division  
BSCIC Head Quater ,Dhaka.

*[Signature]*  
23.05.2021

( Md. Syed Ahmed )  
Executive Engineer  
Civil Engineering Division  
BSCIC Head Quater ,Dhaka.

*[Signature]*  
23.05.2021

( Md. Tariqul Alam )  
Deputy Chief Engineer  
Civil Engineering Division  
BSCIC Head Quater ,Dhaka.

*[Signature]*  
23.05.2021

( Eng. Md. Abdul Khaleque )  
Chief Engineer  
Civil Engineering Division  
BSCIC Head Quater ,Dhaka.